
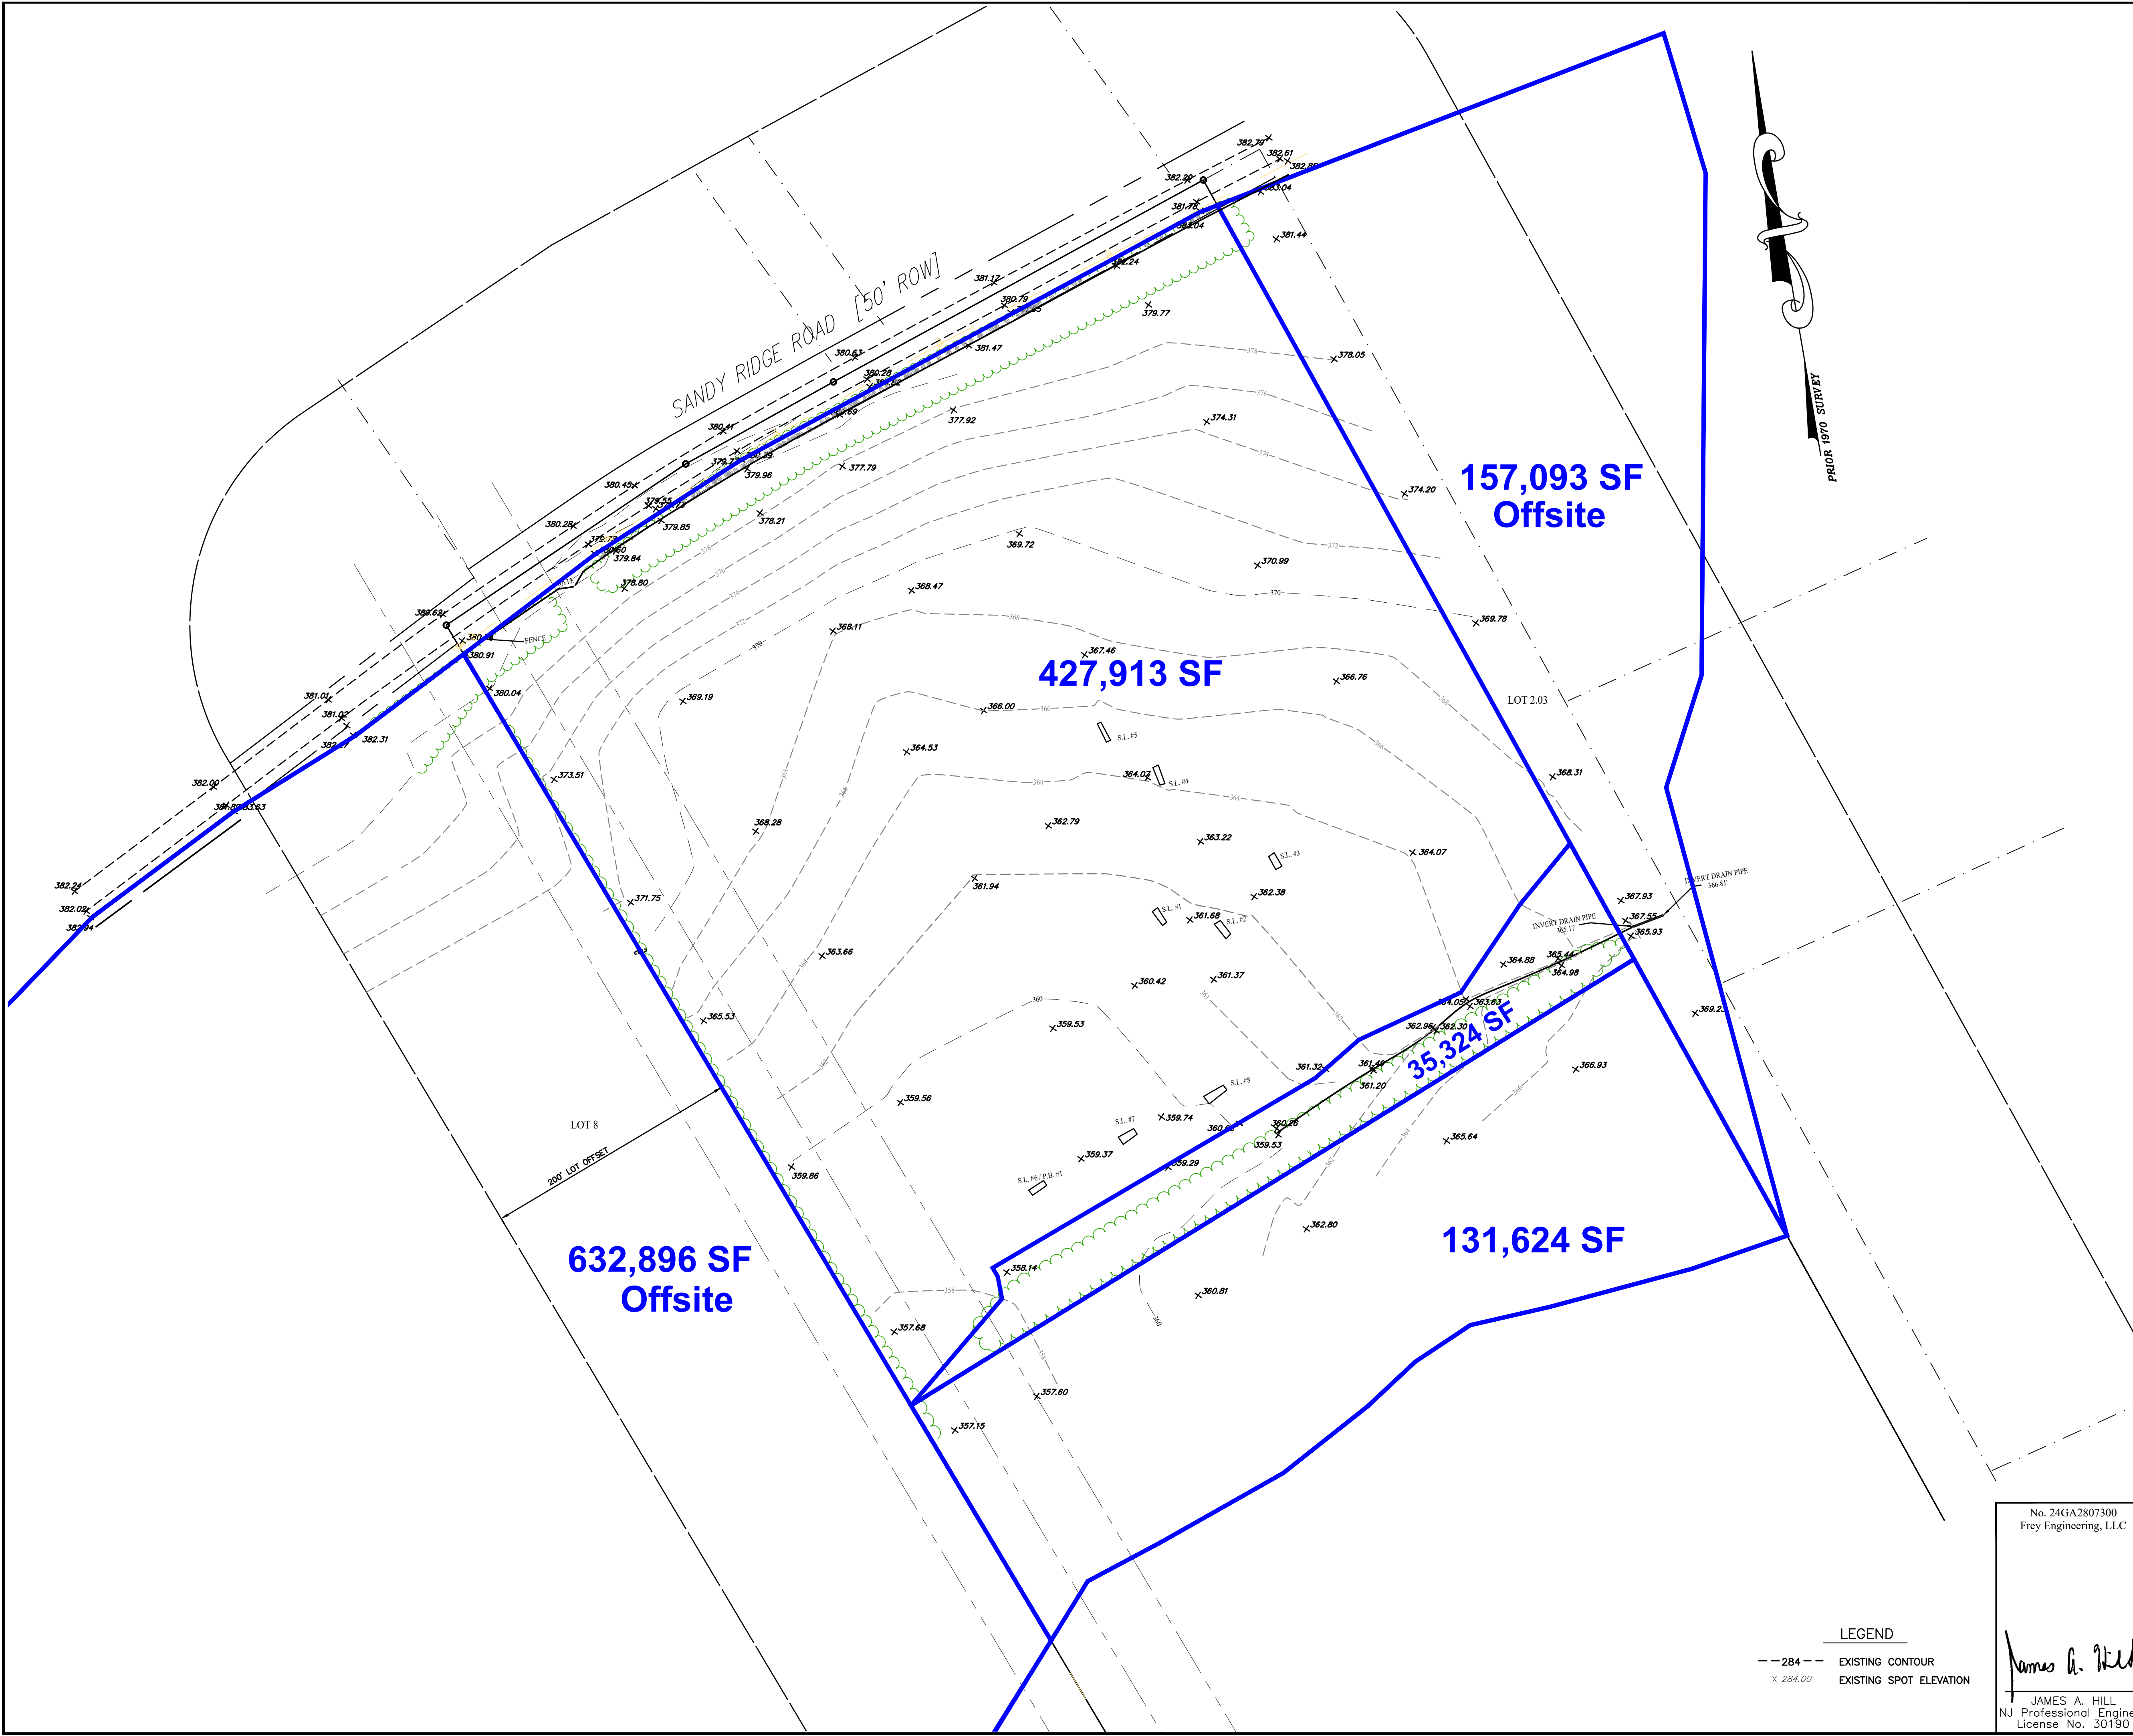



REV.	DATE	DESCRIPTION	BY
1	05/27/2021	REVISED PER BOA HEARING	JAH

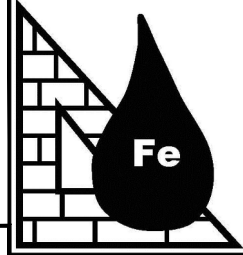

FREY ENGINEERING, LLC
1117 STATE HWY 31
LEBANON, NEW JERSEY 08833
Phone 908-238-0502
www.freyengineering.com
No. 24GA2807300

Preliminary Site Plan & Major Subdivision EXISTING DRAINAGE AREA PROPOSED IN-DOOR TENNIS COURTS BRANT SWITZLER			
PREPARED FOR: TAX MAP SHEET 16, BLOCK 55, LOT 2 DELAWARE TOWNSHIP, HUNTERDON COUNTY, NJ			
CHK:	SCALE: 1"=60'	DRAWING NO.	REV. NO.
ENG. JAH	CAD FILE NO. Switzler SD 2021	DA-1	1
DATE: JULY 2020	SHEET		

No. 24GA2807300
Frey Engineering, LLC

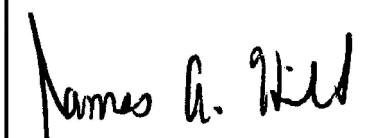
JAMES A. HILL
NJ Professional Engineer
License No. 30190

LEGEND

--284--	EXISTING CONTOUR
X 284.00	EXISTING SPOT ELEVATION