




PLAN: 1"=30'

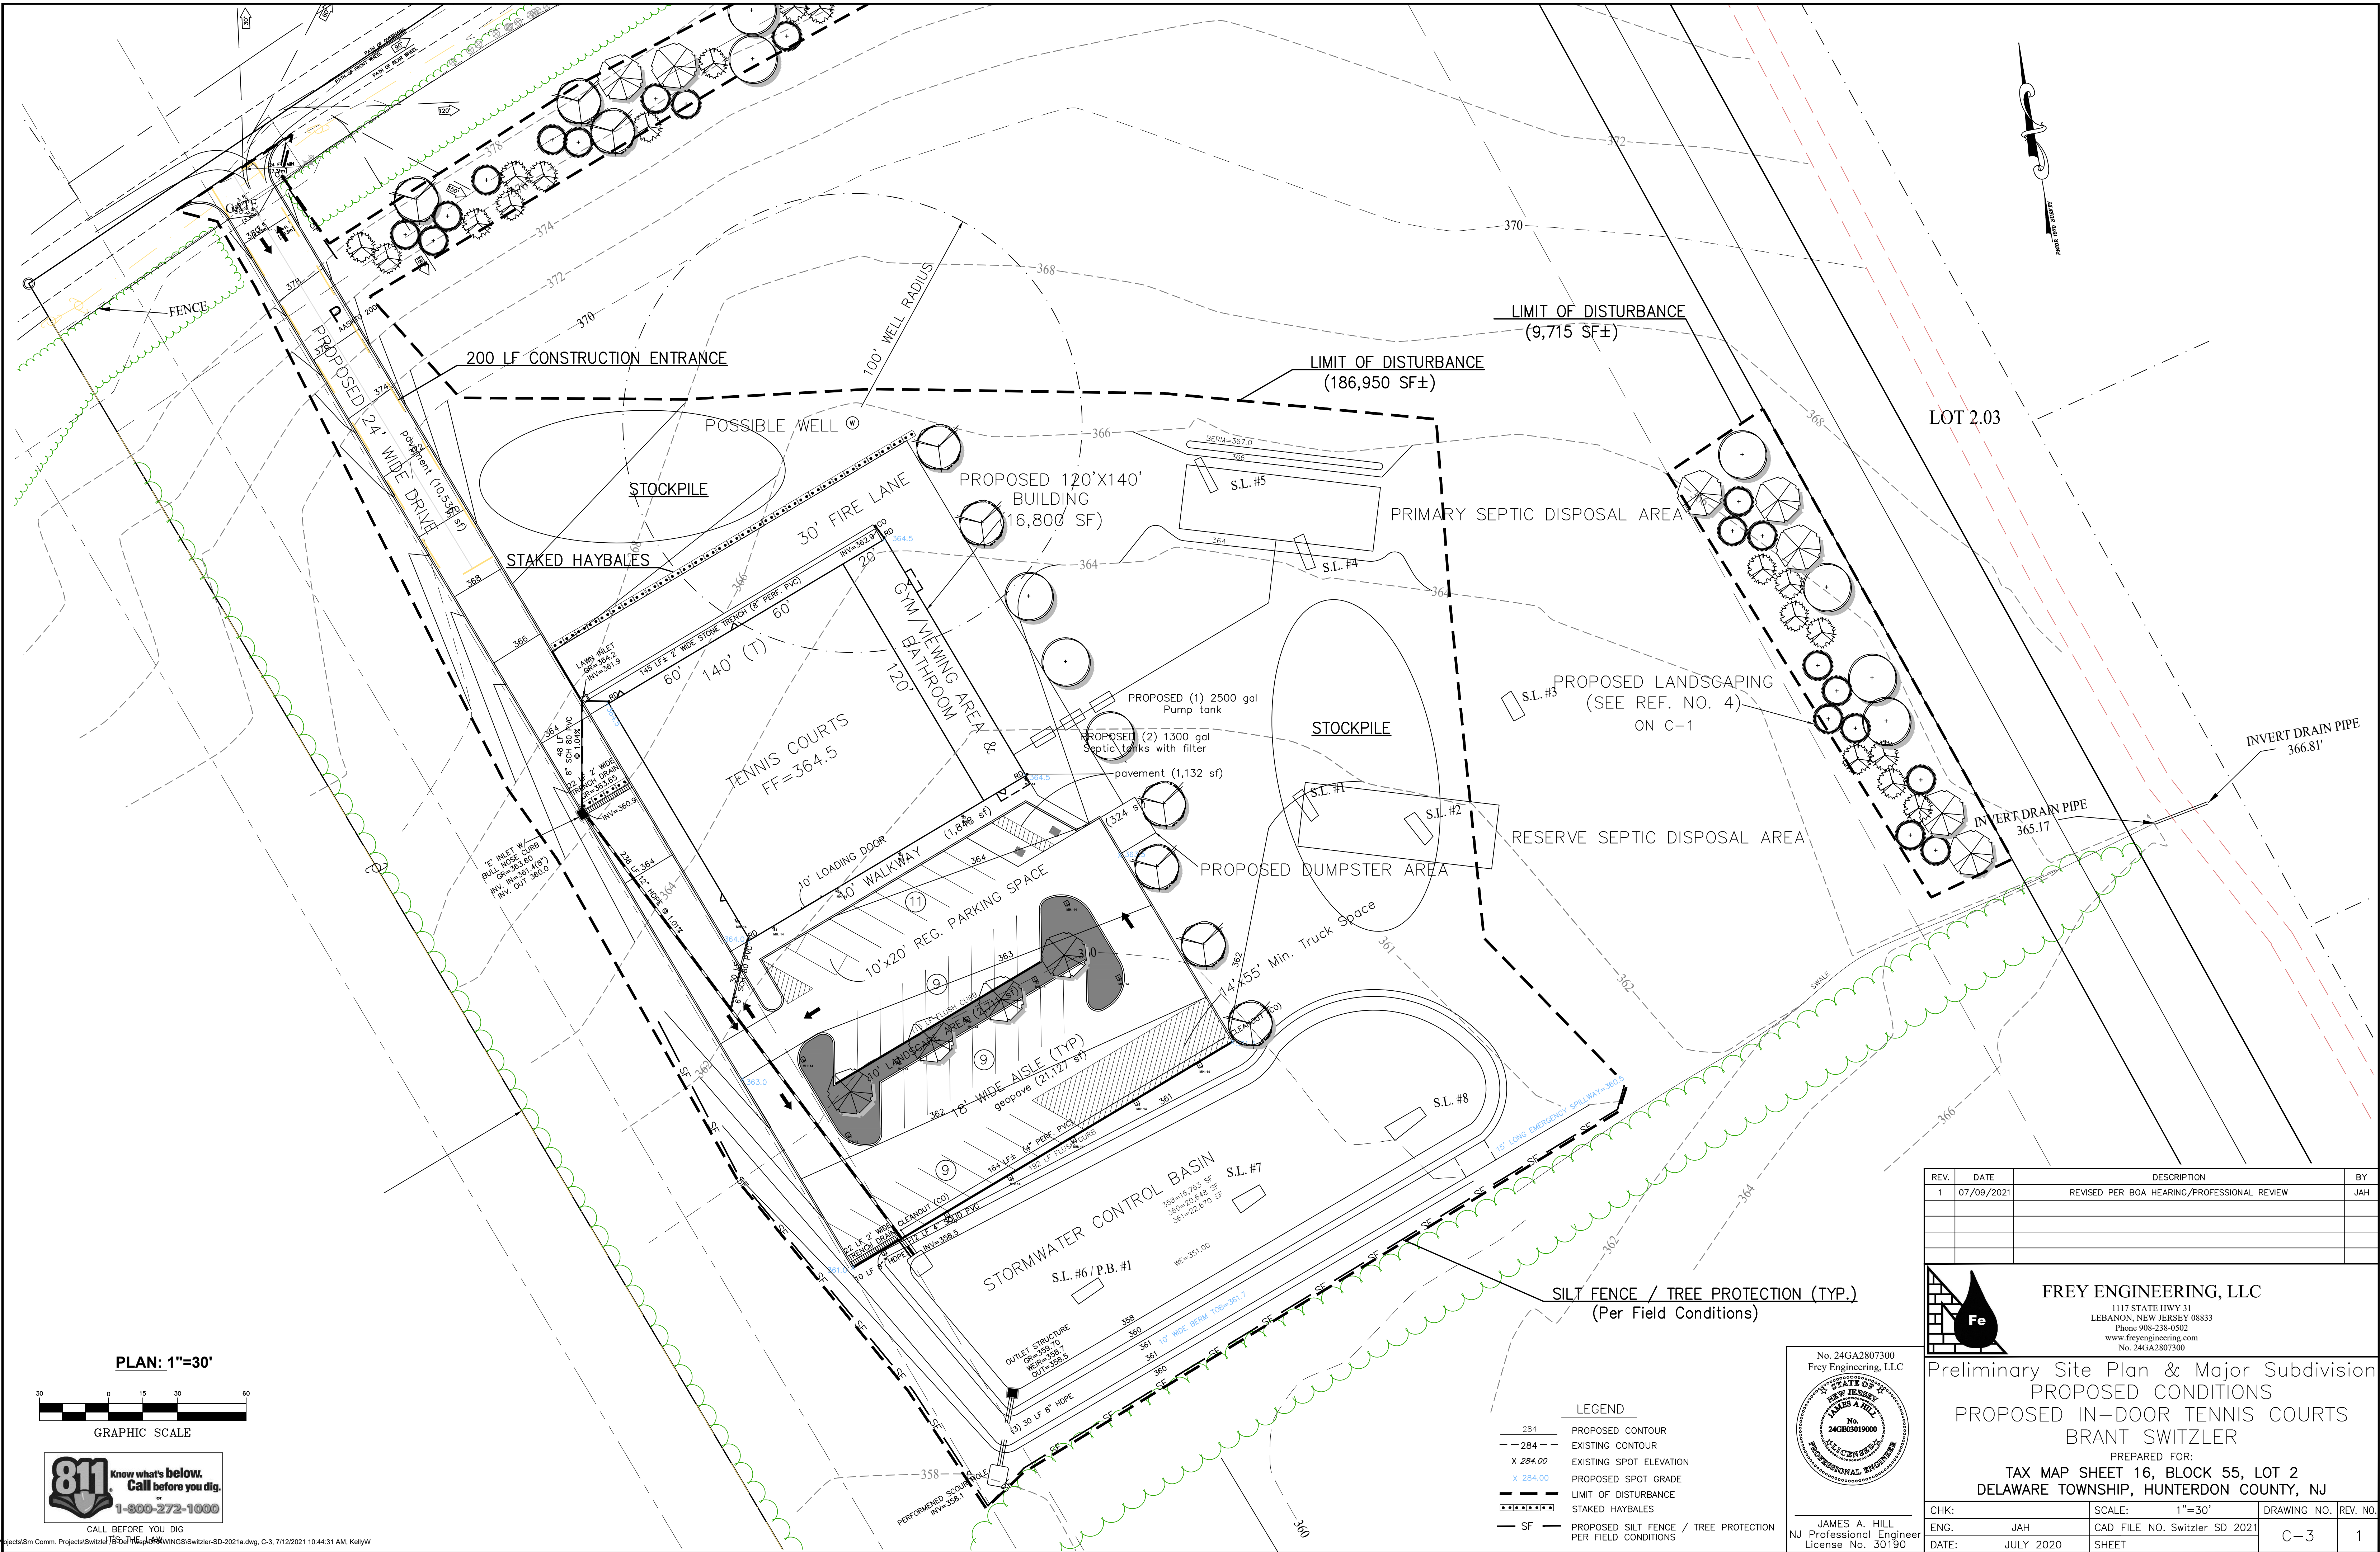


CALL BEFORE YOU DIG

S:\FE\Projects\Sm Comm Projects\Switzler\Brant Switzler-SD-2021a.dwg, C-3, 7/12/2021 10:44:31 AM, KellyW

LEGEND

- 284 PROPOSED CONTOUR
- - 284 EXISTING CONTOUR
- x 284.00 EXISTING SPOT ELEVATION
- x 284.00 PROPOSED SPOT GRADE
- - - - - LIMIT OF DISTURBANCE
- - - - - STAKED HAYBALES
- SF - PROPOSED SILT FENCE / TREE PROTECTION PER FIELD CONDITIONS

REV.	DATE	DESCRIPTION	BY
1	07/09/2021	REVISED PER BOA HEARING/PROFESSIONAL REVIEW	JAH

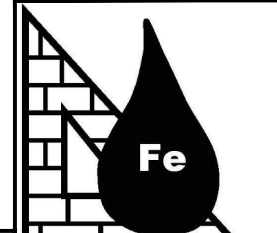

FREY ENGINEERING, LLC
1117 STATE HWY 31
LEBANON, NEW JERSEY 08833
Phone 908-238-0502
www.freyengineering.com
No. 24GA2807300

Preliminary Site Plan & Major Subdivision
PROPOSED CONDITIONS
PROPOSED IN-DOOR TENNIS COURTS
BRANT SWITZLER
PREPARED FOR:
TAX MAP SHEET 16, BLOCK 55, LOT 2
DELAWARE TOWNSHIP, HUNTERDON COUNTY, NJ

CHK:	JAH	SCALE: 1"=30'	DRAWING NO.	REV. NO.
ENG:	JAH	CAD FILE NO. Switzler SD 2021	C-3	1
DATE:	JULY 2020	SHEET		



JAMES A. HILL
NJ Professional Engineer
License No. 30190