


THE PRESENT PARK
CONFIGURATION HAS


4 SOCCER FIELDS OF
VARIOUS SIZE
2 BASEBALL FIELDS
2 SOFTBALL FIELDS
2 BASKETBALL COURTS
2 TENNIS COURTS
1 PLAYGROUND AREA
1 GAZEBO
1 SNACK SHACK
1 RESTROOM
WALKING TRAILS
STONE PARKING AND
DRIVE AREAS
POND

1. A LACK OF DEFINITION AND SEPARATION OF VEHICULAR AND PEDESTRIANS AREAS THROUGHOUT THE ENTIRE PARK
2. GENERAL LACK OF ADA ACCESSIBLE ROUTES OF TRAVEL AND INTERNAL CIRCULATION CONNECTING FACILITIES AND PARKING
3. EXISTING RESTROOM AND SNACK STAND NONACCESSIBLE
4. SPECIFIC AREAS SUBJECT TO SEASONAL FLOODING AND EROSION.
5. INSUFFICIENT WIDTH AND ALIGNMENT OF PARKING AREAS, INTERNAL DRIVES AND ENTRIES (PARKING SHOULD BE 64' MIN FOR 2 BAYS, DRIVES TO BE 24' WIDE FOR TWO WAY TRAFFIC POTENTIALLY WIDER AT ENTRANCES).
6. EXISTING CONDITIONS OF PAVED AREAS, TENNIS AND BASKETBALL IN NEED OF REPAIR AND RE-PAVING.
7. EXISTING TREES NEED EVALUATION
8. EXISTING POND IS FULL OF INVASIVE SPECIES FRAGMITES
9. EVALUATE AREAS OF THE PARK THAT ARE PRESENTLY UNUSED

SARA DILT'S FARM PARK EXISTING CONDITIONS / SITE EVALUATION

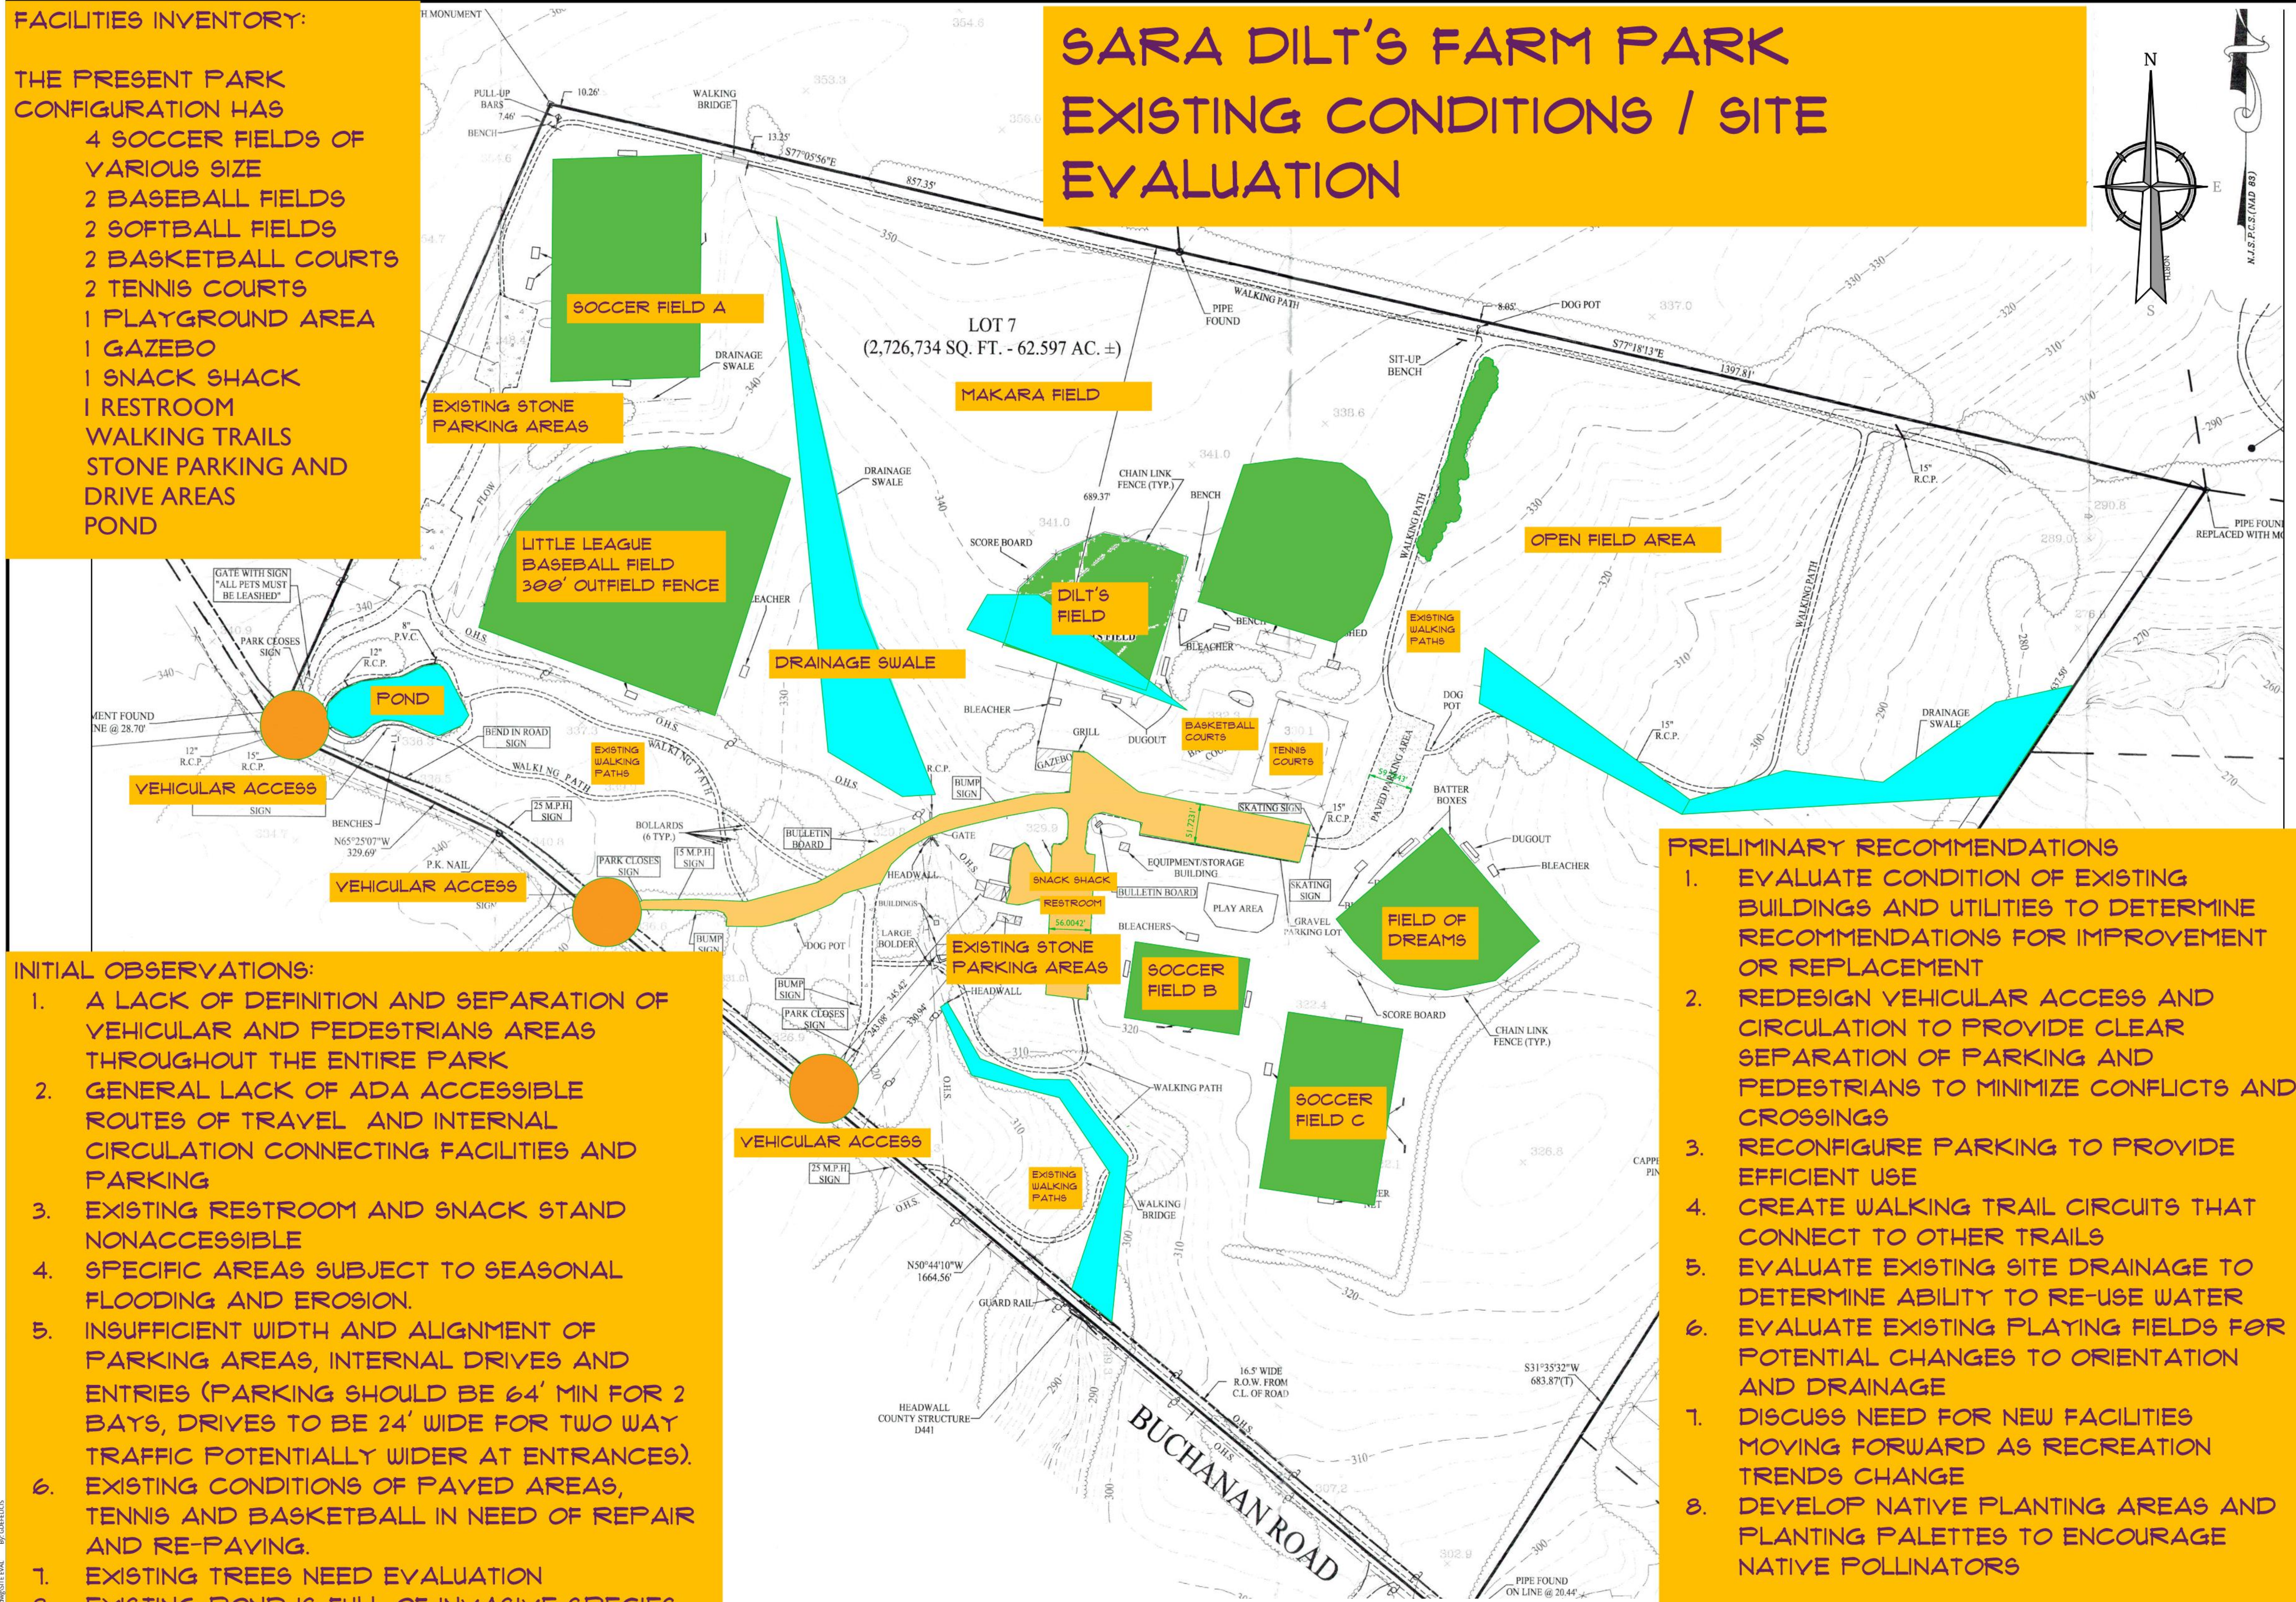

1. EVALUATE EXISTING CONDITION OF EXISTING BUILDINGS AND UTILITIES TO DETERMINE RECOMMENDATIONS FOR IMPROVEMENT OR REPLACEMENT
2. REDESIGN VEHICULAR ACCESS AND CIRCULATION TO PROVIDE CLEAR SEPARATION OF PARKING AND PEDESTRIANS TO MINIMIZE CONFLICTS AND CROSSINGS
3. RECONFIGURE PARKING TO PROVIDE EFFICIENT USE
4. CREATE WALKING TRAIL CIRCUITS THAT CONNECT TO OTHER TRAILS
5. EVALUATE EXISTING SITE DRAINAGE TO DETERMINE ABILITY TO RE-USE WATER
6. EVALUATE EXISTING PLAYING FIELDS FOR POTENTIAL CHANGES TO ORIENTATION AND DRAINAGE
7. DISCUSS NEED FOR NEW FACILITIES MOVING FORWARD AS RECREATION TRENDS CHANGE
8. DEVELOP NATIVE PLANTING AREAS AND PLANTING PALETTES TO ENCOURAGE NATIVE POLLINATORS

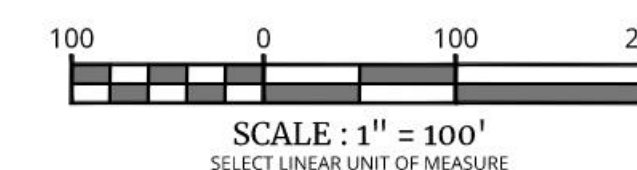

NOTE: DO NOT SCALE DRAWINGS FOR CONSTRUCTION.



www.colliersengineering.com

Copyright © 2023, Colliers Engineering & Design. All Rights Reserved. This drawing and all the information contained herein is authorized for use only by the party for whom the services were contracted or to whom it is certified. This drawing may not be copied, reused, disclosed, distributed or relied upon for any other purpose without the express written consent of Colliers Engineering & Design.

Doing Business as



PROTECT YOURSELF
ALL STATES REQUIRE NOTIFICATION OF
EXCAVATORS, DESIGNERS, OR ANY PERSON
PREPARING TO DISTURB THE EARTH
SURFACE ANYWHERE IN ANY STATE

FOR STATE SPECIFIC DIRECT PHONE NUMBER
VISIT: WWW.CALL811.COM

REV	DATE	DRAWN BY	DESCRIPTION
1	11-11-11	11	1
2	11-11-11	11	2
3	11-11-11	11	3
100	11-11-11	11	100

PRELIMINARY/FINAL
MINOR\MAJOR
SUBDIVISION/SITE PLAN
FOR
CLIENT XXXX

BLOCK LINE 1
BLOCK LINE 2
LOT LINE 1
LOT LINE 2

MUNICIPALITY
COUNTY
STATE

Engineering
& Design

HOLMDEL (Headquarters)
101 Crawfords Corner Road
Suite 3400
Holmdel, NJ 07733
Phone: 732.383.1950

SCALE: AS SHOWN	DATE: XX/XX/XX	DRAWN BY: XXX	CHECKED BY: XXX
PROJECT NUMBER: XXXXXXXXXX		DRAWING NAME: C-LAYT	

DIMENSION PLAN

SHEET NUMBER: XX of XX