





EXISTING CONDITIONS MAP
1"=250'

APPROXIMATE TOTAL PRESERVED AREA = 1,543,935 SF± (35.44 AC.±)

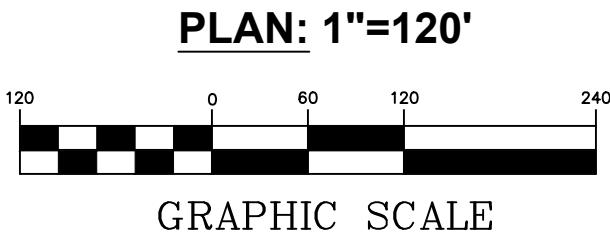

REV.	DATE	DESCRIPTION	BY

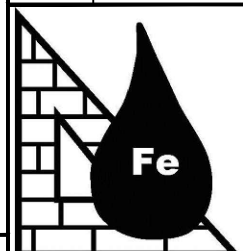	FREY ENGINEERING, LLC 1117 STATE HWY 31 LEBANON, NEW JERSEY 08833 Phone 908-238-0502 www.freyengineering.com No. 24GA2807300
---	---

Preliminary Site Plan & Major Subdivision PRESENTATION A PROPOSED IN-DOOR TENNIS COURTS BRANT SWITZLER PREPARED FOR: TAX MAP SHEET 16, BLOCK 55, LOT 2 DELAWARE TOWNSHIP, HUNTERDON COUNTY, NJ			
--	--	--	--

CHK:	SCALE:	AS SHOWN	DRAWING NO.	REV. NO.
ENG.	JAH	CAD FILE NO. Presentation		0
DATE:	November 2021	SHEET		