

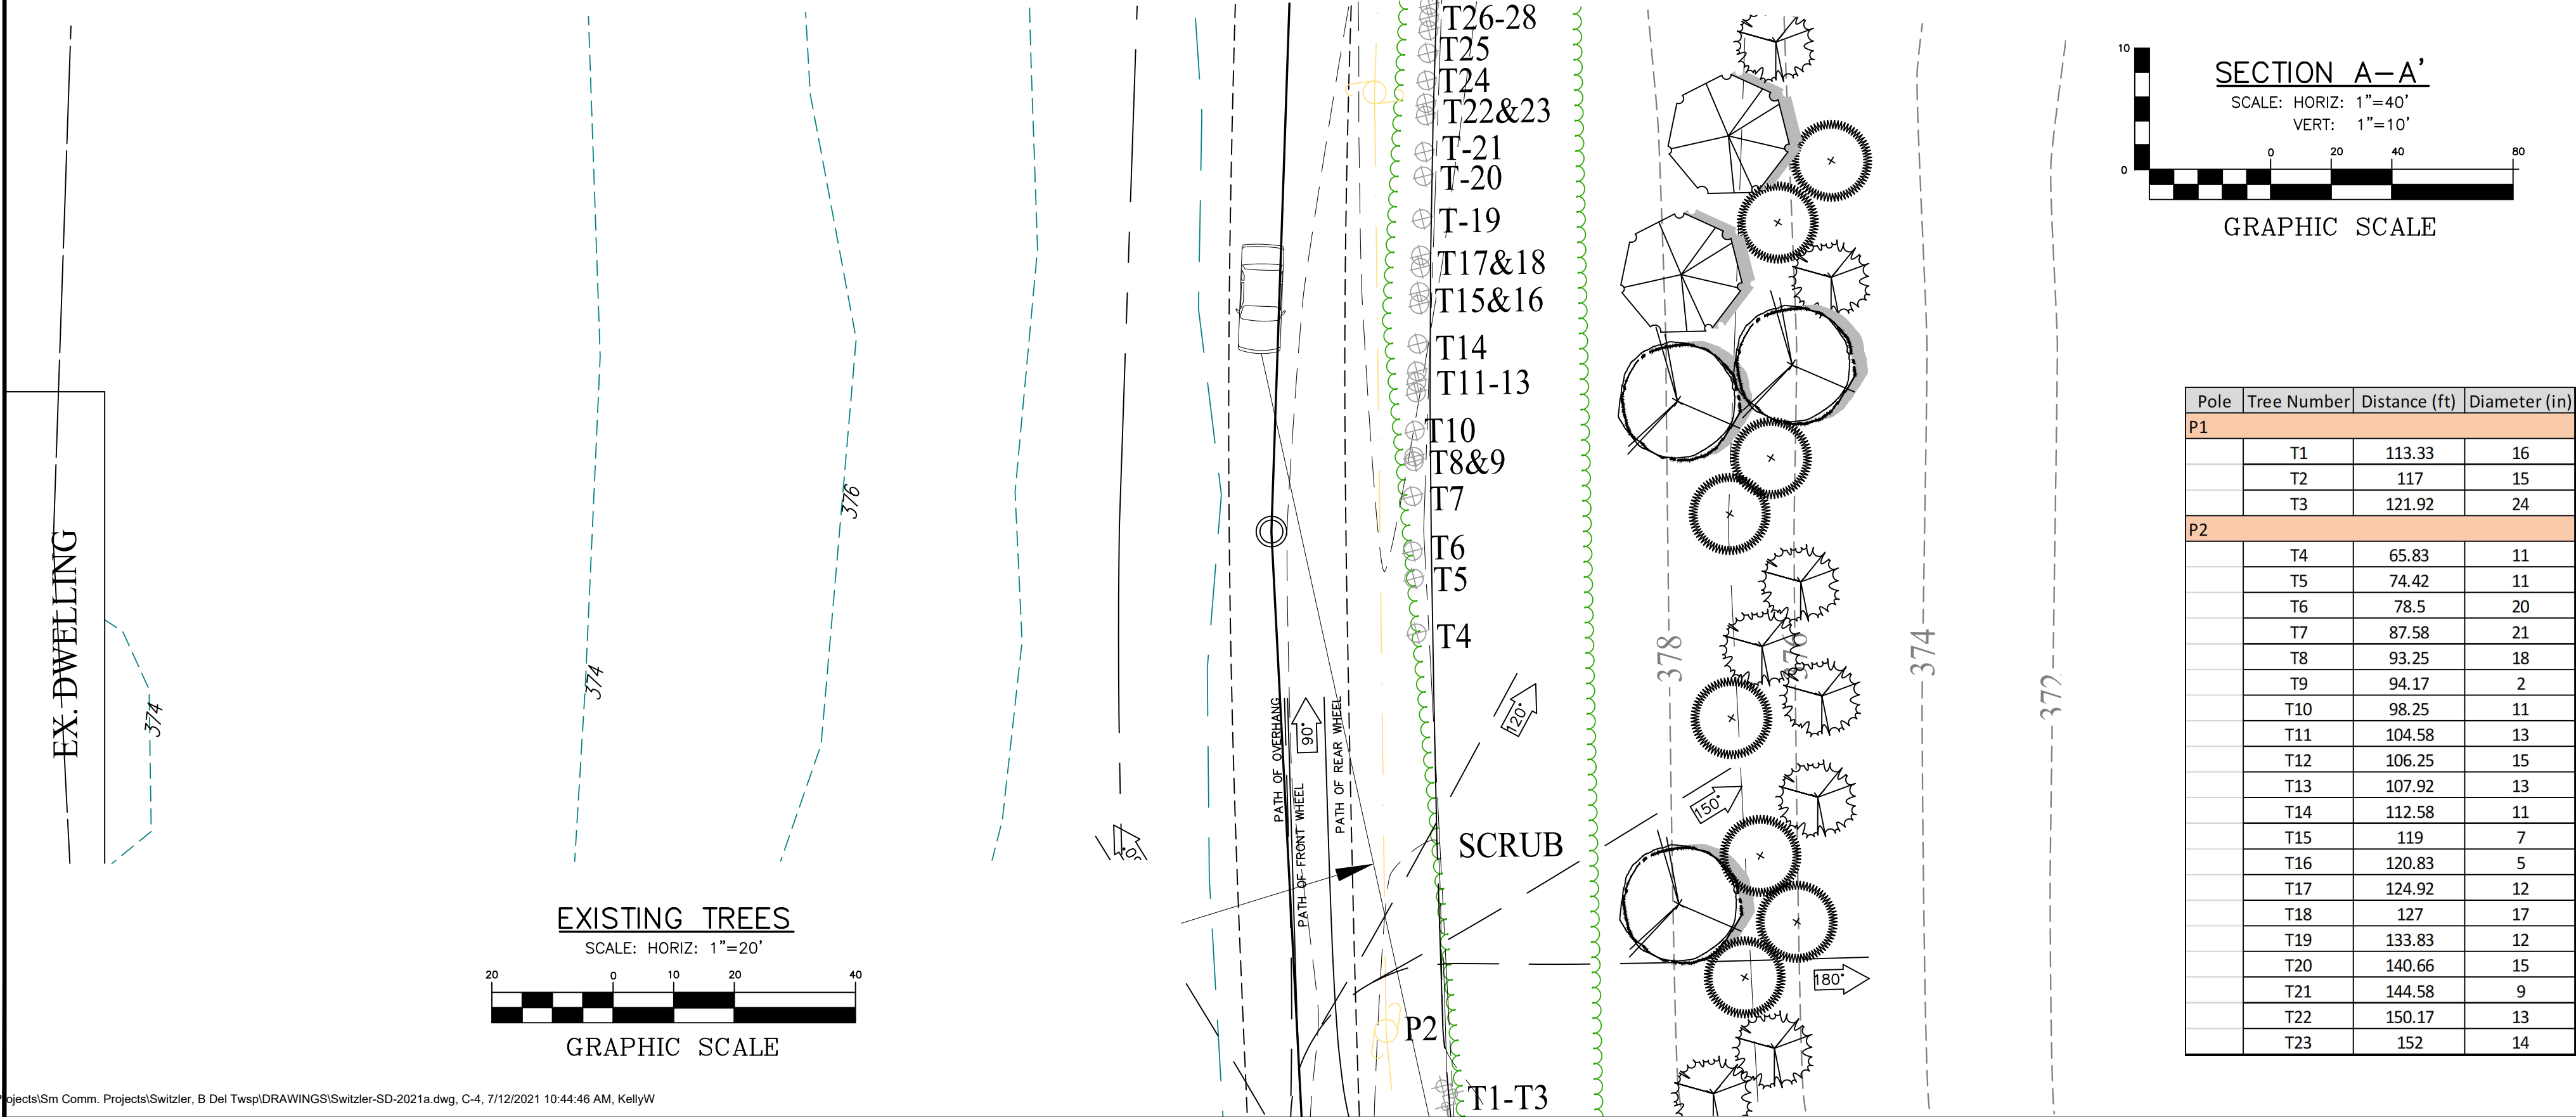
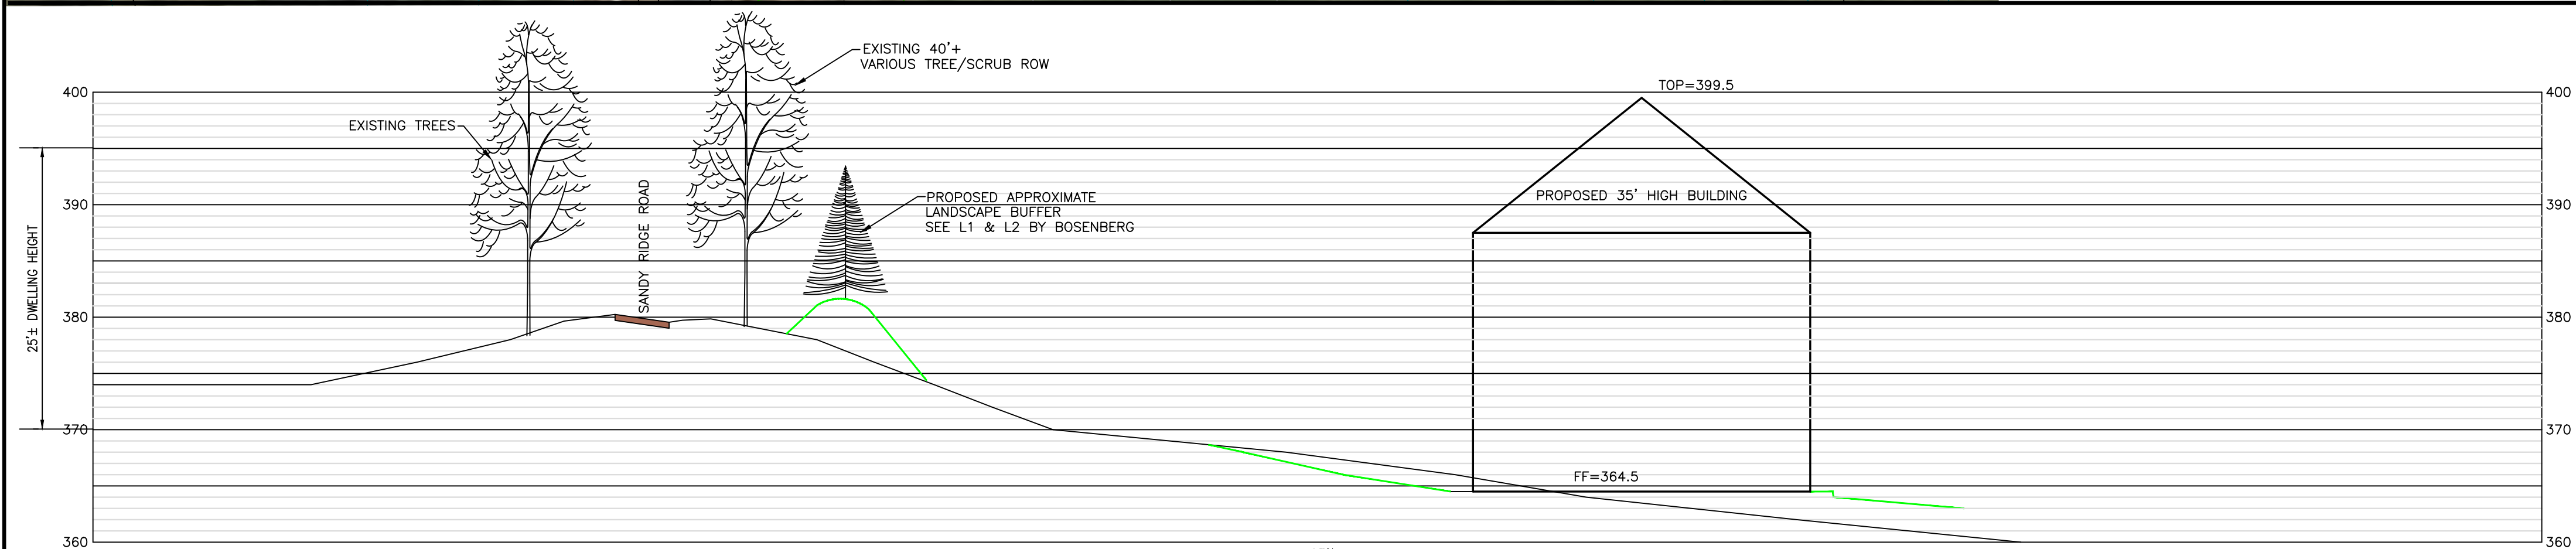


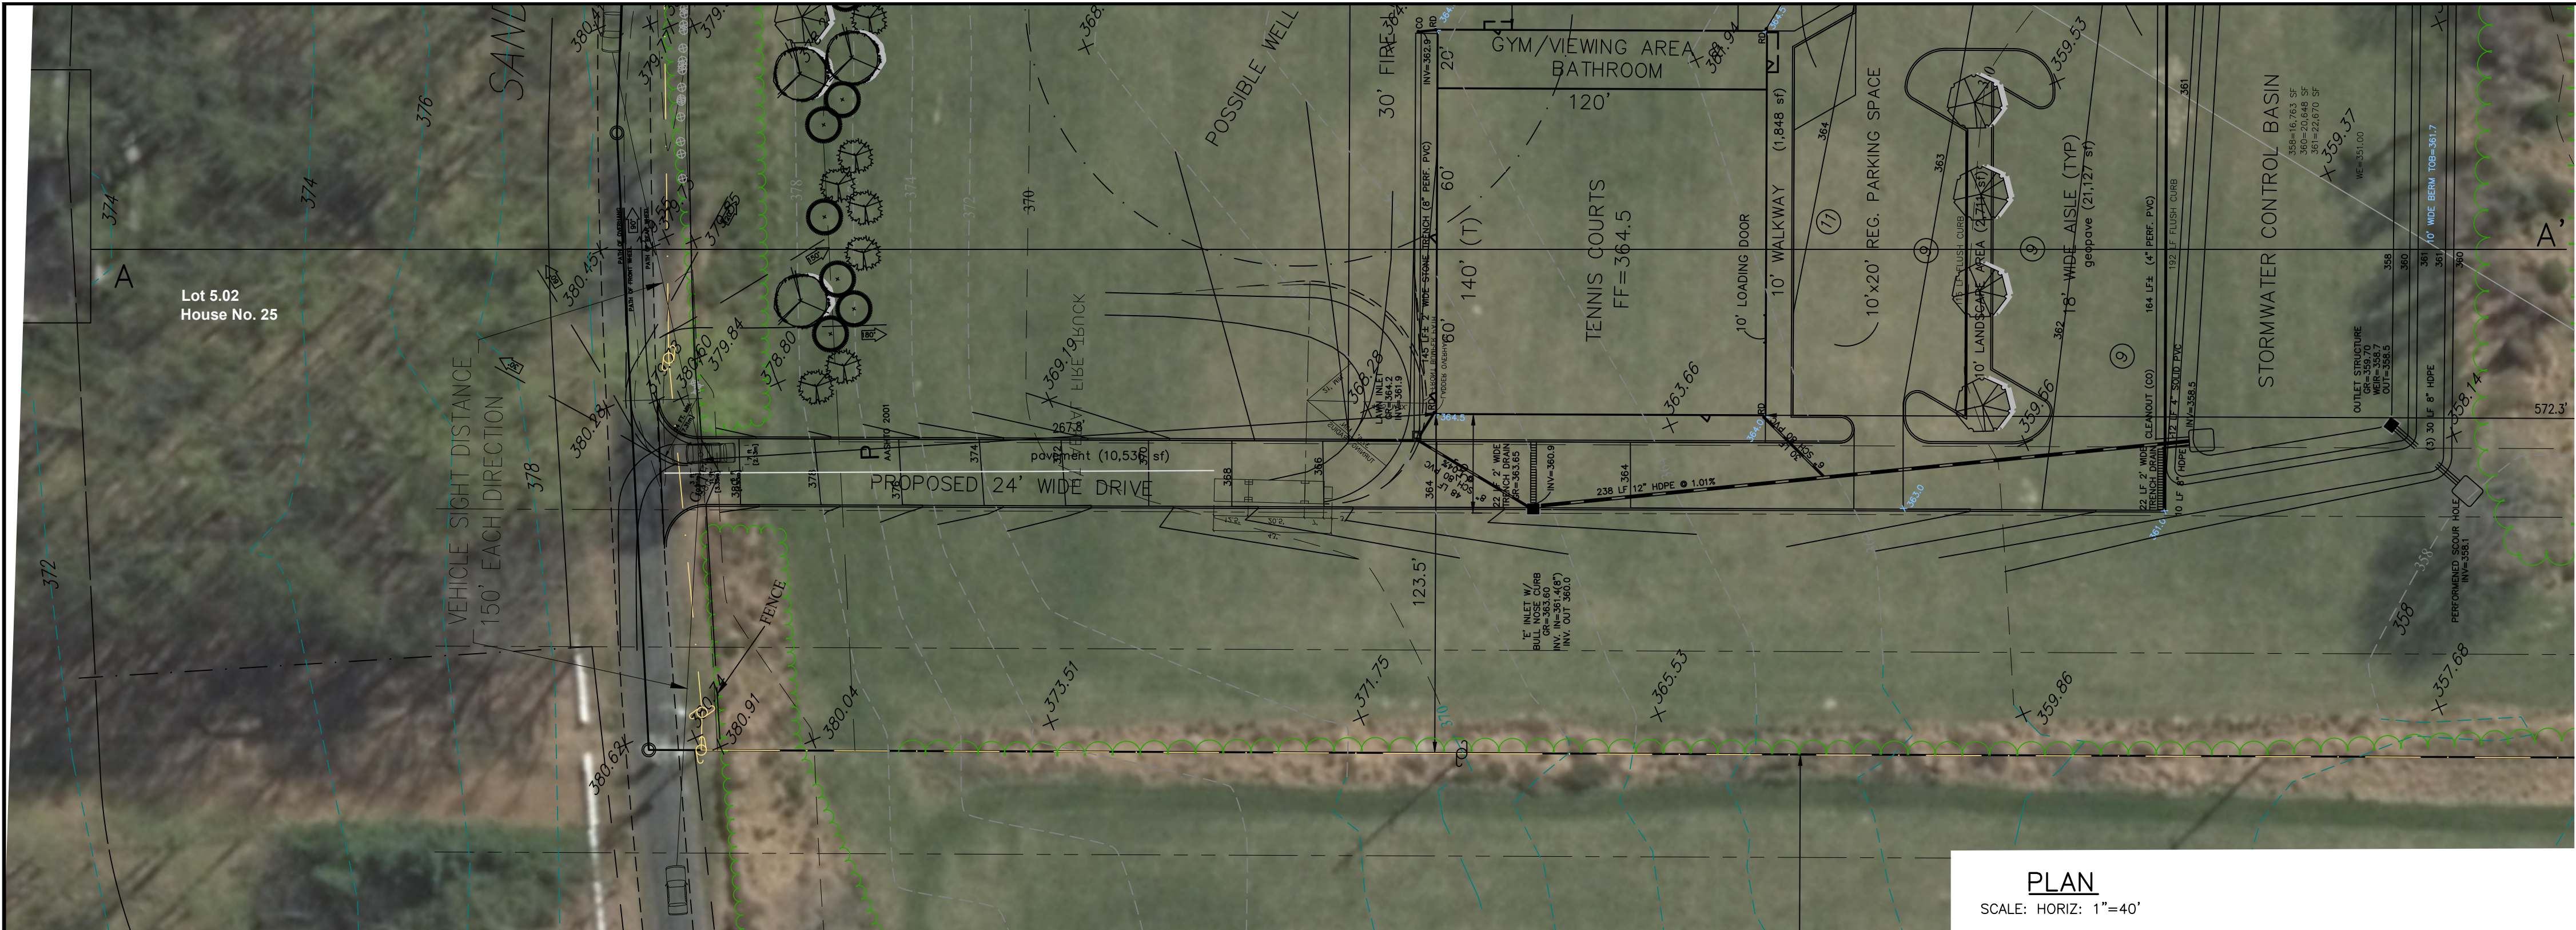

REV.	DATE	DESCRIPTION	BY
1	07/09/2021	REVISED PER BOA HEARING/PROFESSIONAL REVIEW	JAH

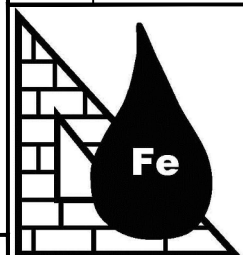


FREY ENGINEERING, LLC
1117 STATE HWY 31
LEBANON, NEW JERSEY 08833
Phone 908-238-0502
www.freyengineering.com
No. 24GA2807300

Preliminary Site Plan & Major Subdivision
SITE CROSS SECTION – TREE PLAN
PROPOSED IN-DOOR TENNIS COURTS
BRANT SWITZLER

PREPARED FOR:
TAX MAP SHEET 16, BLOCK 55, LOT 2
DELAWARE TOWNSHIP, HUNTERDON COUNTY, NJ

CHK:	SCALE:	AS SHOWN	DRAWING NO.	REV. NO.
ENG.	JAH	CAD FILE NO. Switzler SD 2021	C-4	1
DATE:	JULY 2020	SHEET		

No. 24GA2807300
Frey Engineering, LLC

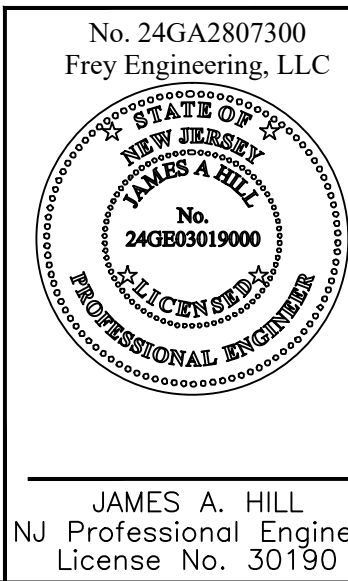

JAMES A. HILL
NJ Professional Engineer
License No. 30190