


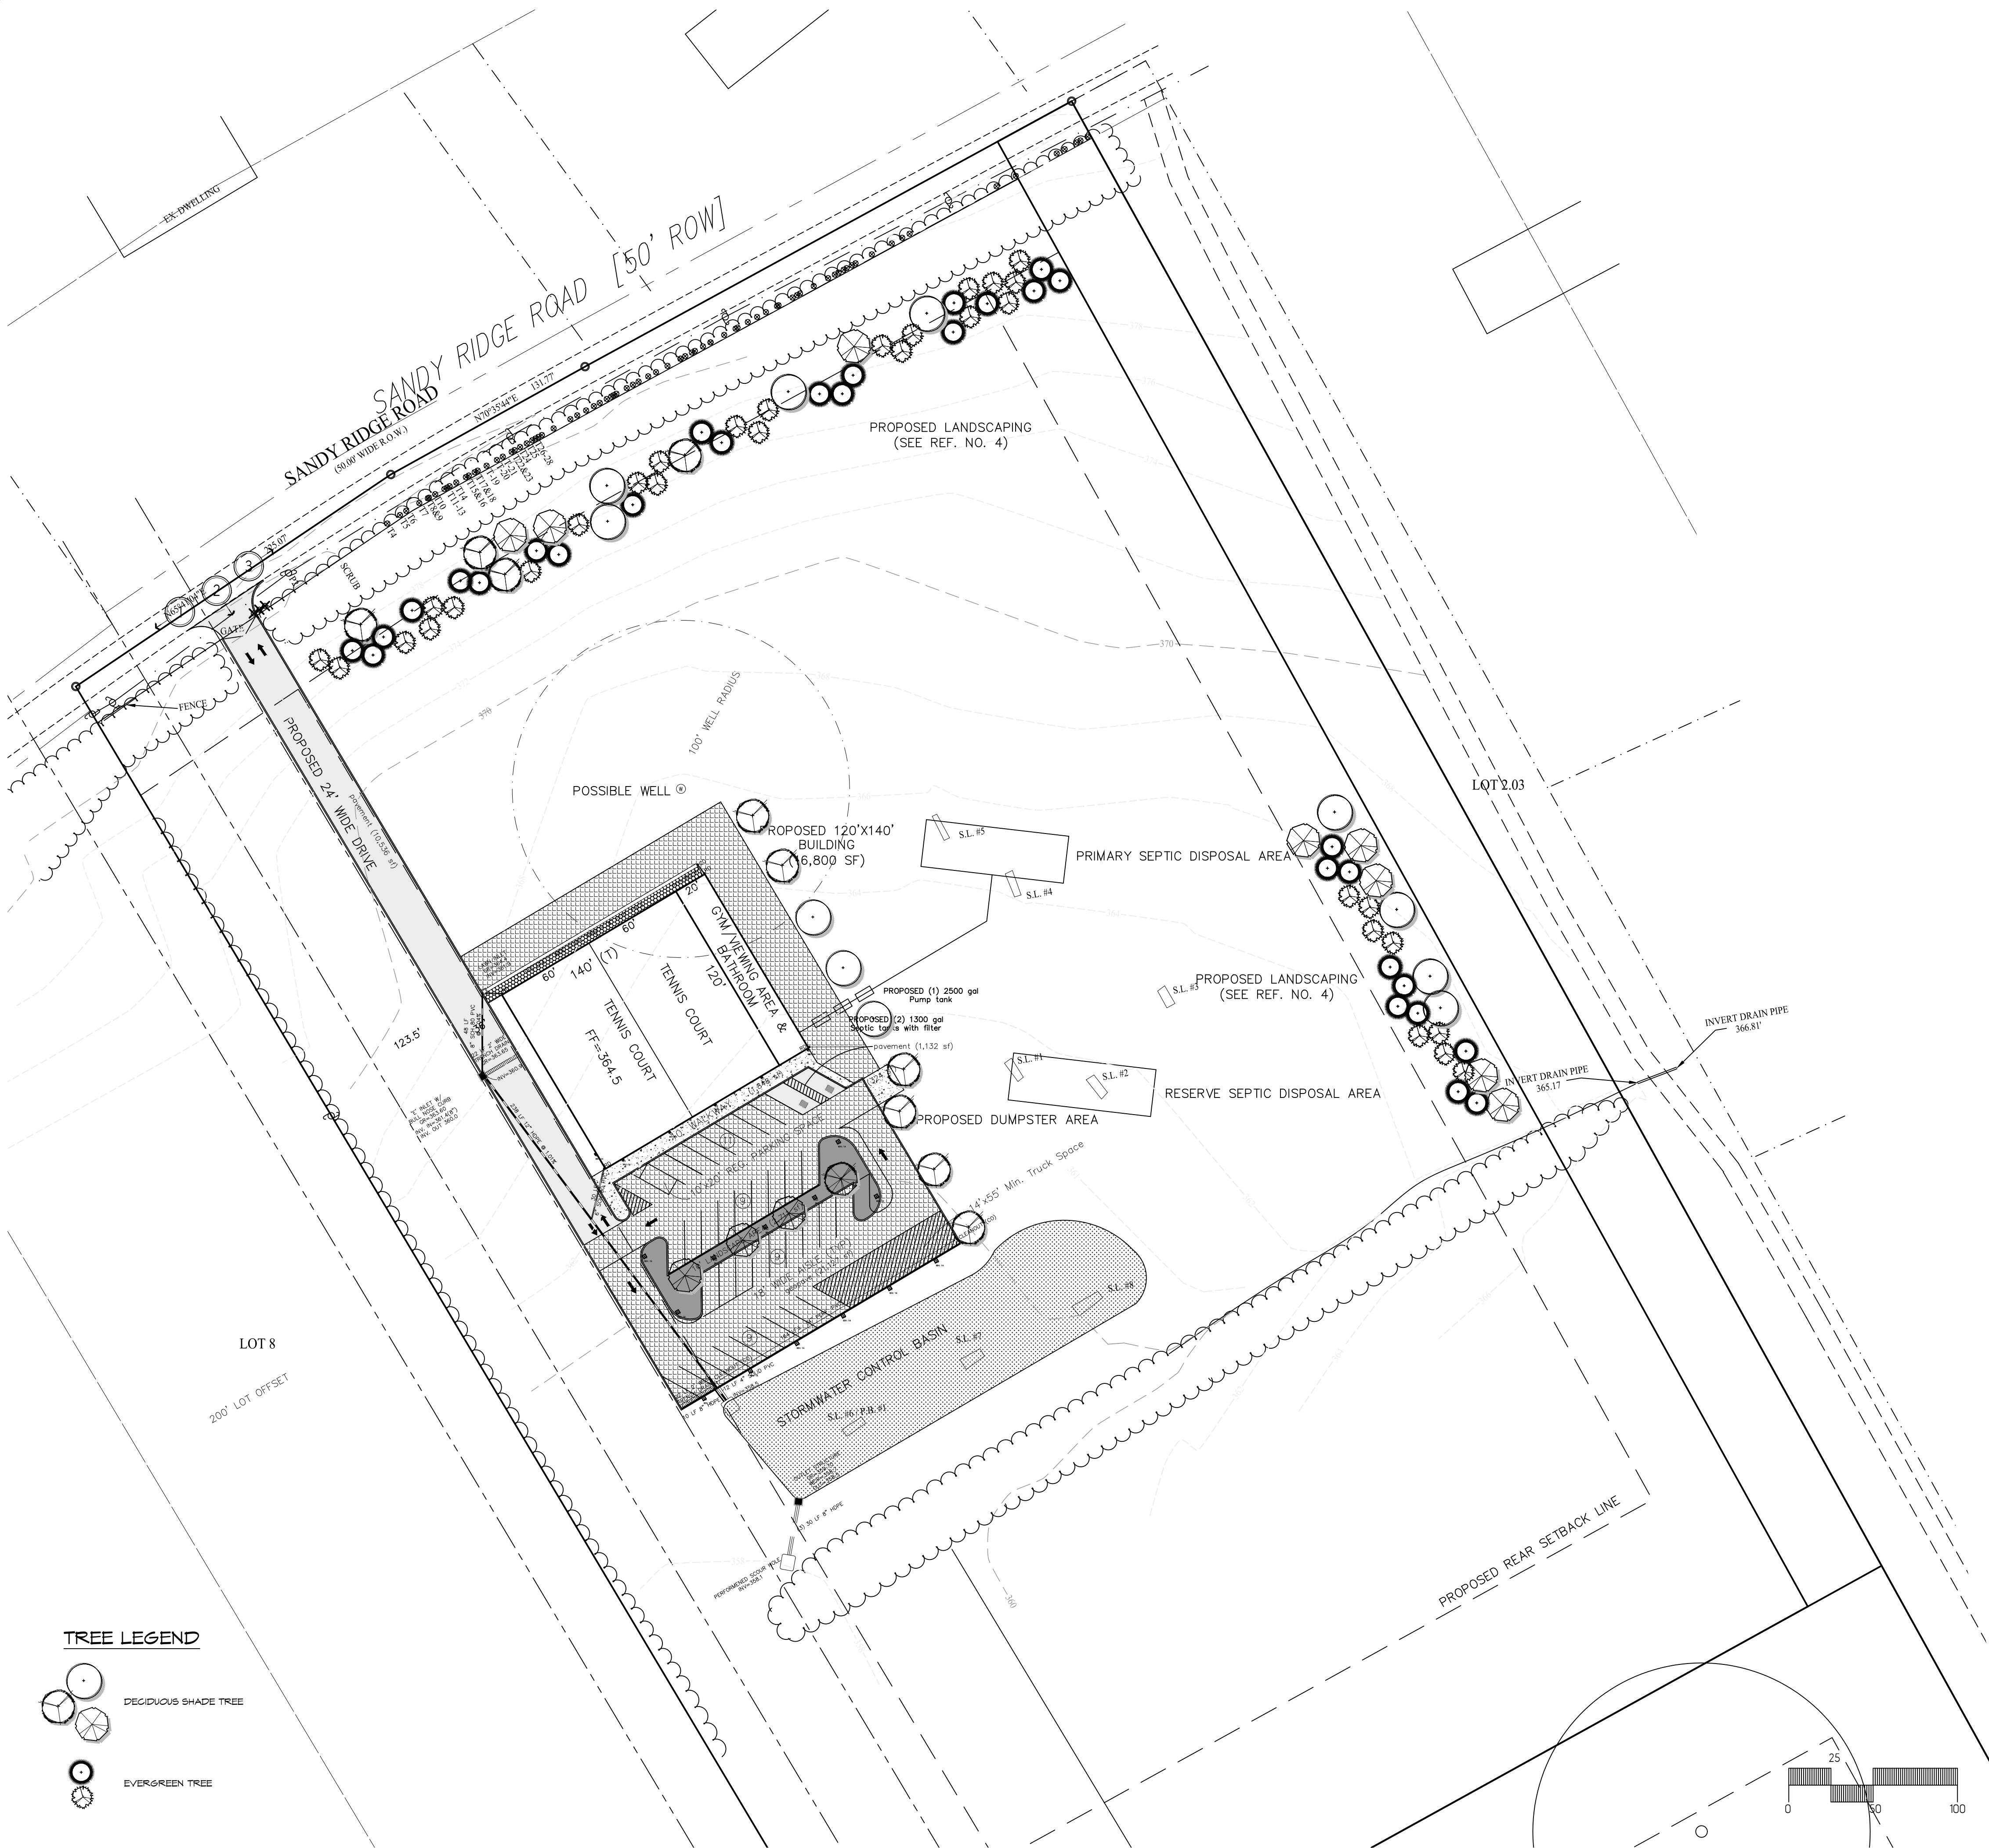

CONCEPTUAL PLANTING PLAN




① VIEW WEST ALONG SANDY BRIDGE ROAD



② VIEW INTO SITE AT PROPOSED ENTRANCE FROM SANDY BRIDGE ROAD



③ VIEW EAST ALONG SANDY BRIDGE ROAD

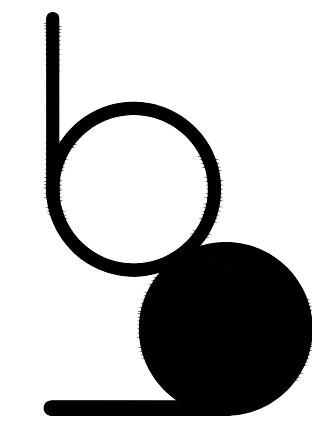

WARNING:
If this drawing does not contain a raised seal impression and an original signature by the professional it is not an original document. It may have been altered and should not be used for construction.

SOURCE INFORMATION:
Site information provided by:
Frey Engineering, LLC
110 State Hwy 31
Lafayette, NJ 08533
908-238-0502

N-DOOR TENNIS COURTS - BRANT SWITZLER DELAWARE TOWNSHIP, NEW JERSEY

PHOTO LOCATION MAP

PREPARED FOR:
IN-DOOR TENNIS COURTS - BRANT SWITZLER
BLOCK 55 LOT 2
28 SANDY RIDGE ROAD
DELAWARE TOWNSHIP, NJ
PREPARED BY:
BOSENBERG
LANDSCAPE ARCHITECTURE
PO BOX 486
FAR HILLS, NJ 07931
(908)234-0557

DATE: JULY 17, 2020
SCALE: 1" = 50'
REVISIONS:

May 27, 2021 - tree removals and replacements

NJ Certificate of Authorization
MH000126
JM MAZZUCCO
NEW JERSEY LICENSED
LANDSCAPE ARCHITECT
#AS00000000

Jim Mazzucco
SHEET L2 OF 2