


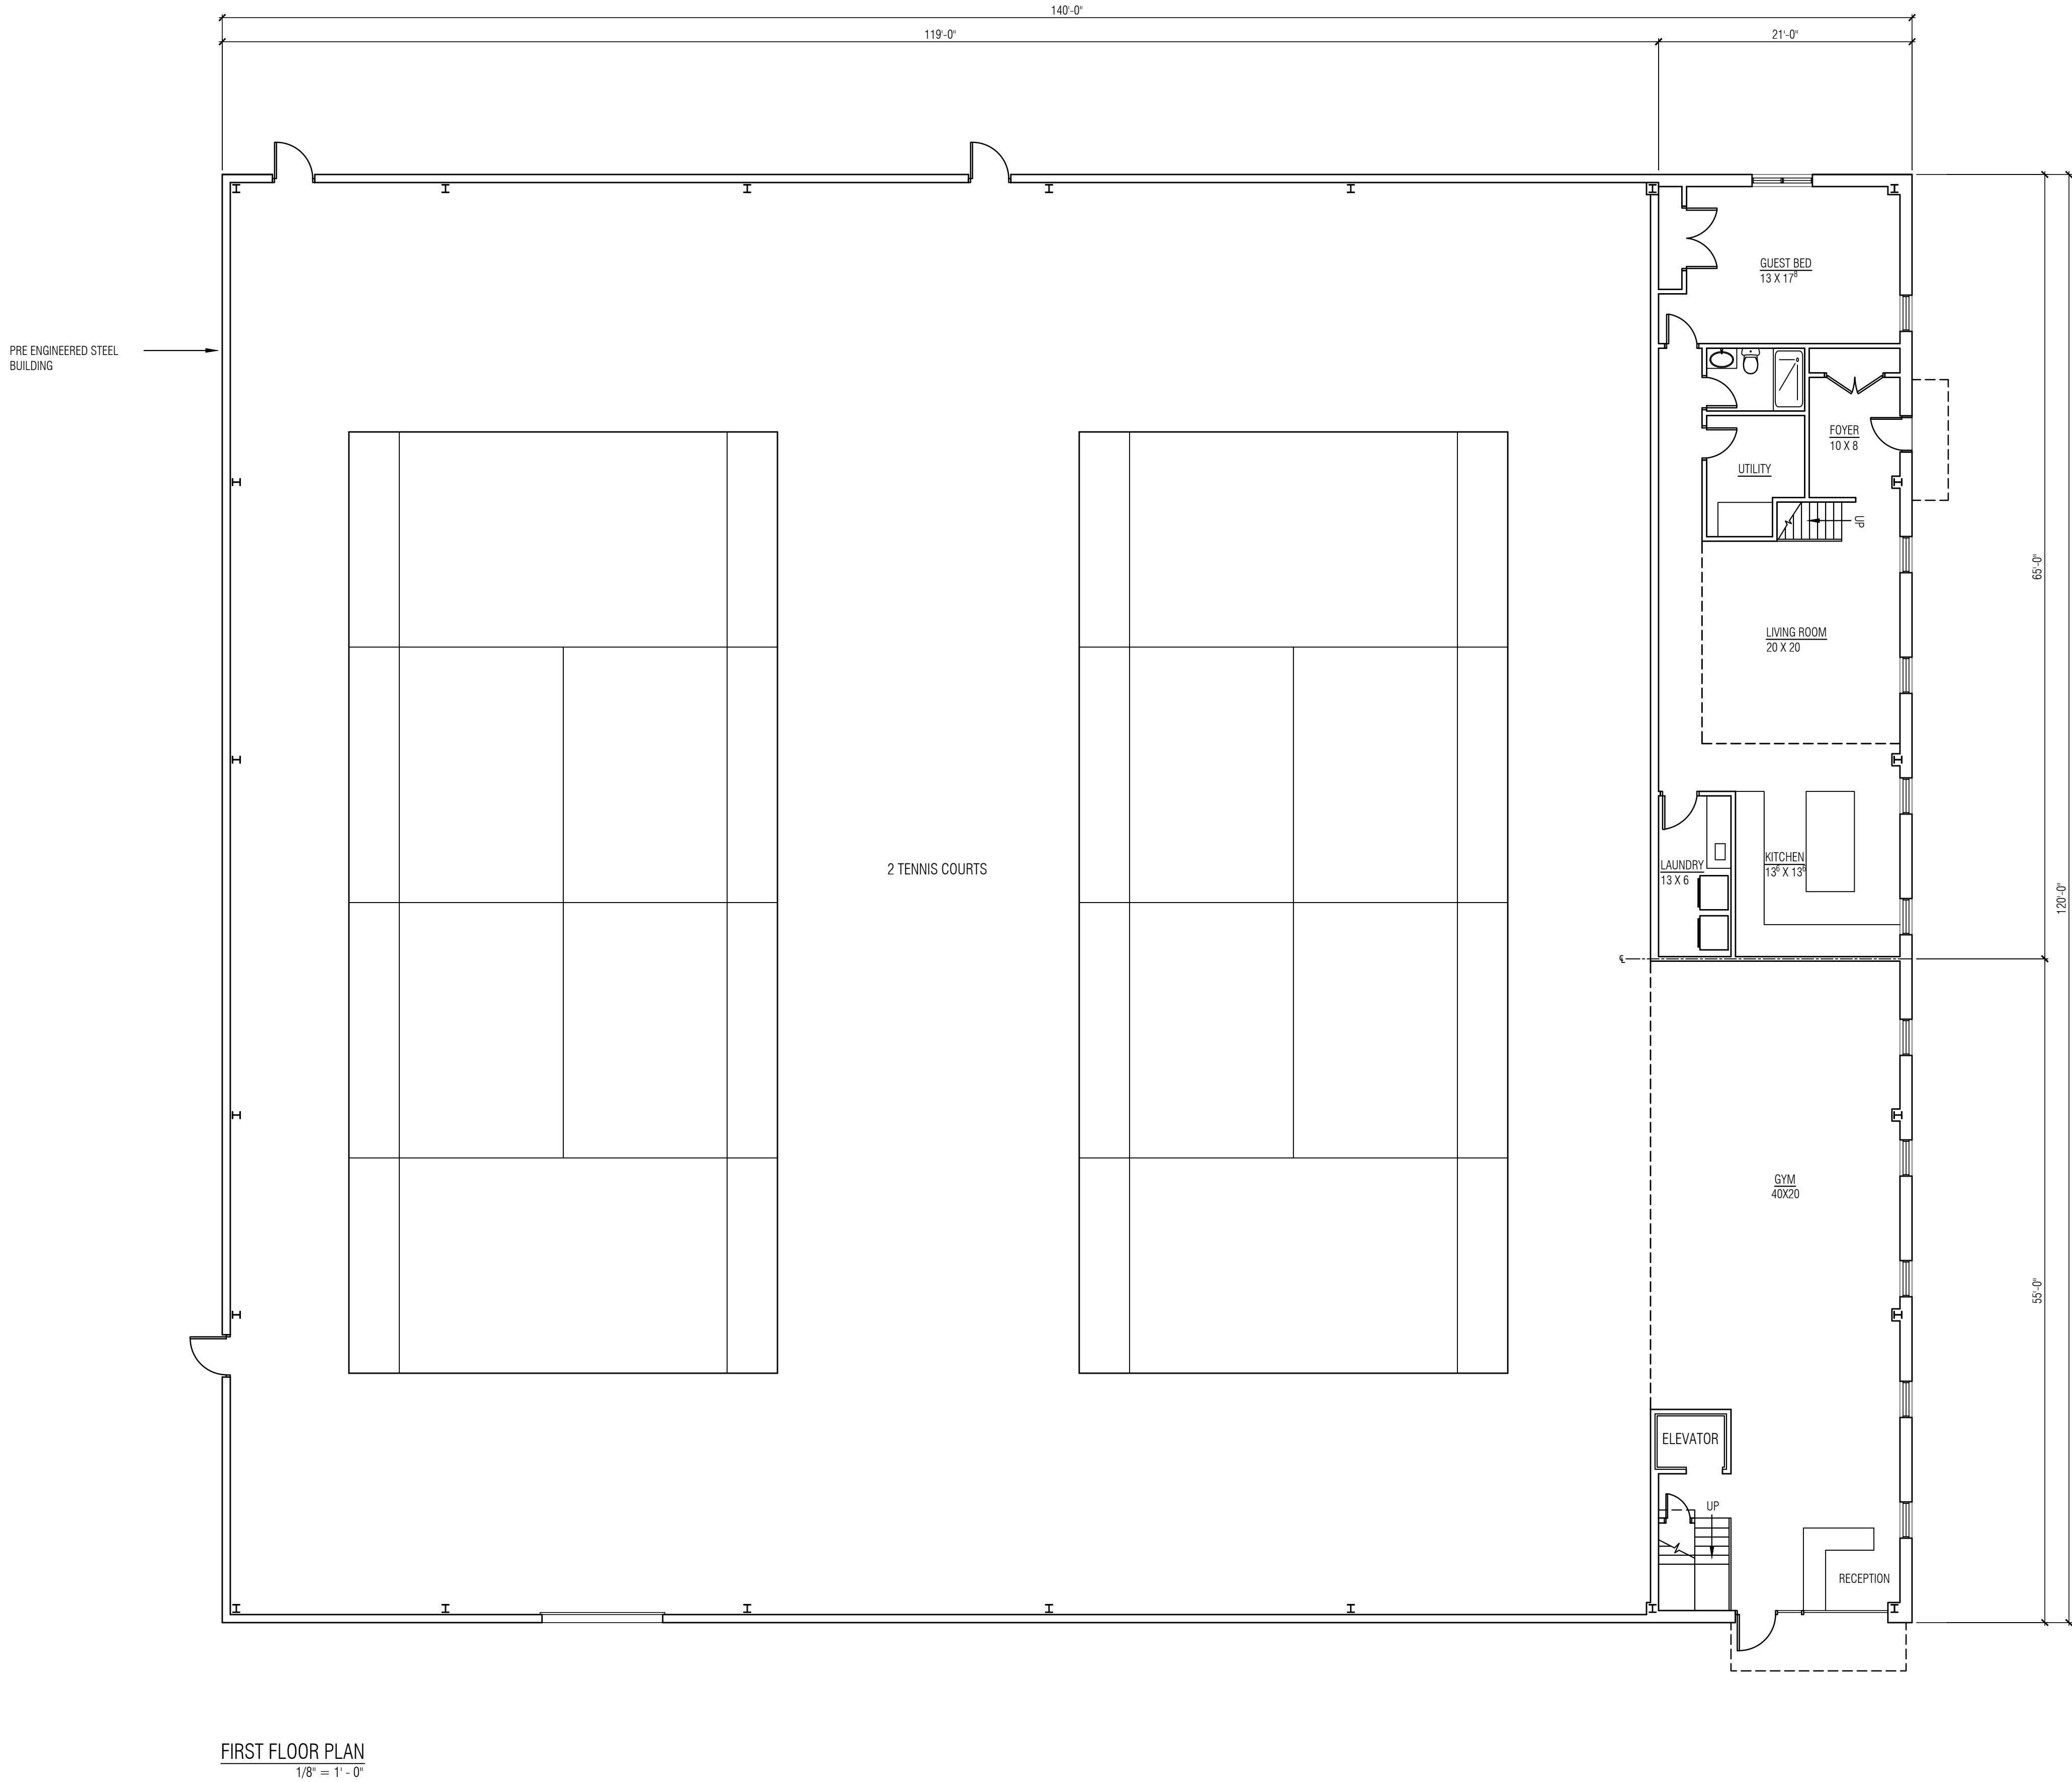


PROPOSED INDOOR TENNIS COURTS AND RESIDENCE
BLOCK 55 LOT 2,
34 SANDY RIDGE RD.
DELAWARE TWP., NJ.
FOR BRANT SWITZLER


SCHEMATIC FIRST FLOOR PLAN

July 10, 2021	1	Doors	Elevator

ADEL RIFAAT
NJ LIC. NO. 11515
NY LIC. NO. 024744

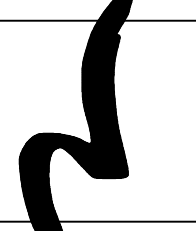

A.I. RIFAAT ARCHITECT
45 WOODLEDGE ROAD
WATCHUNG, NJ 07060
TEL: (908) 755-1267
FAX: (908) 755-2936

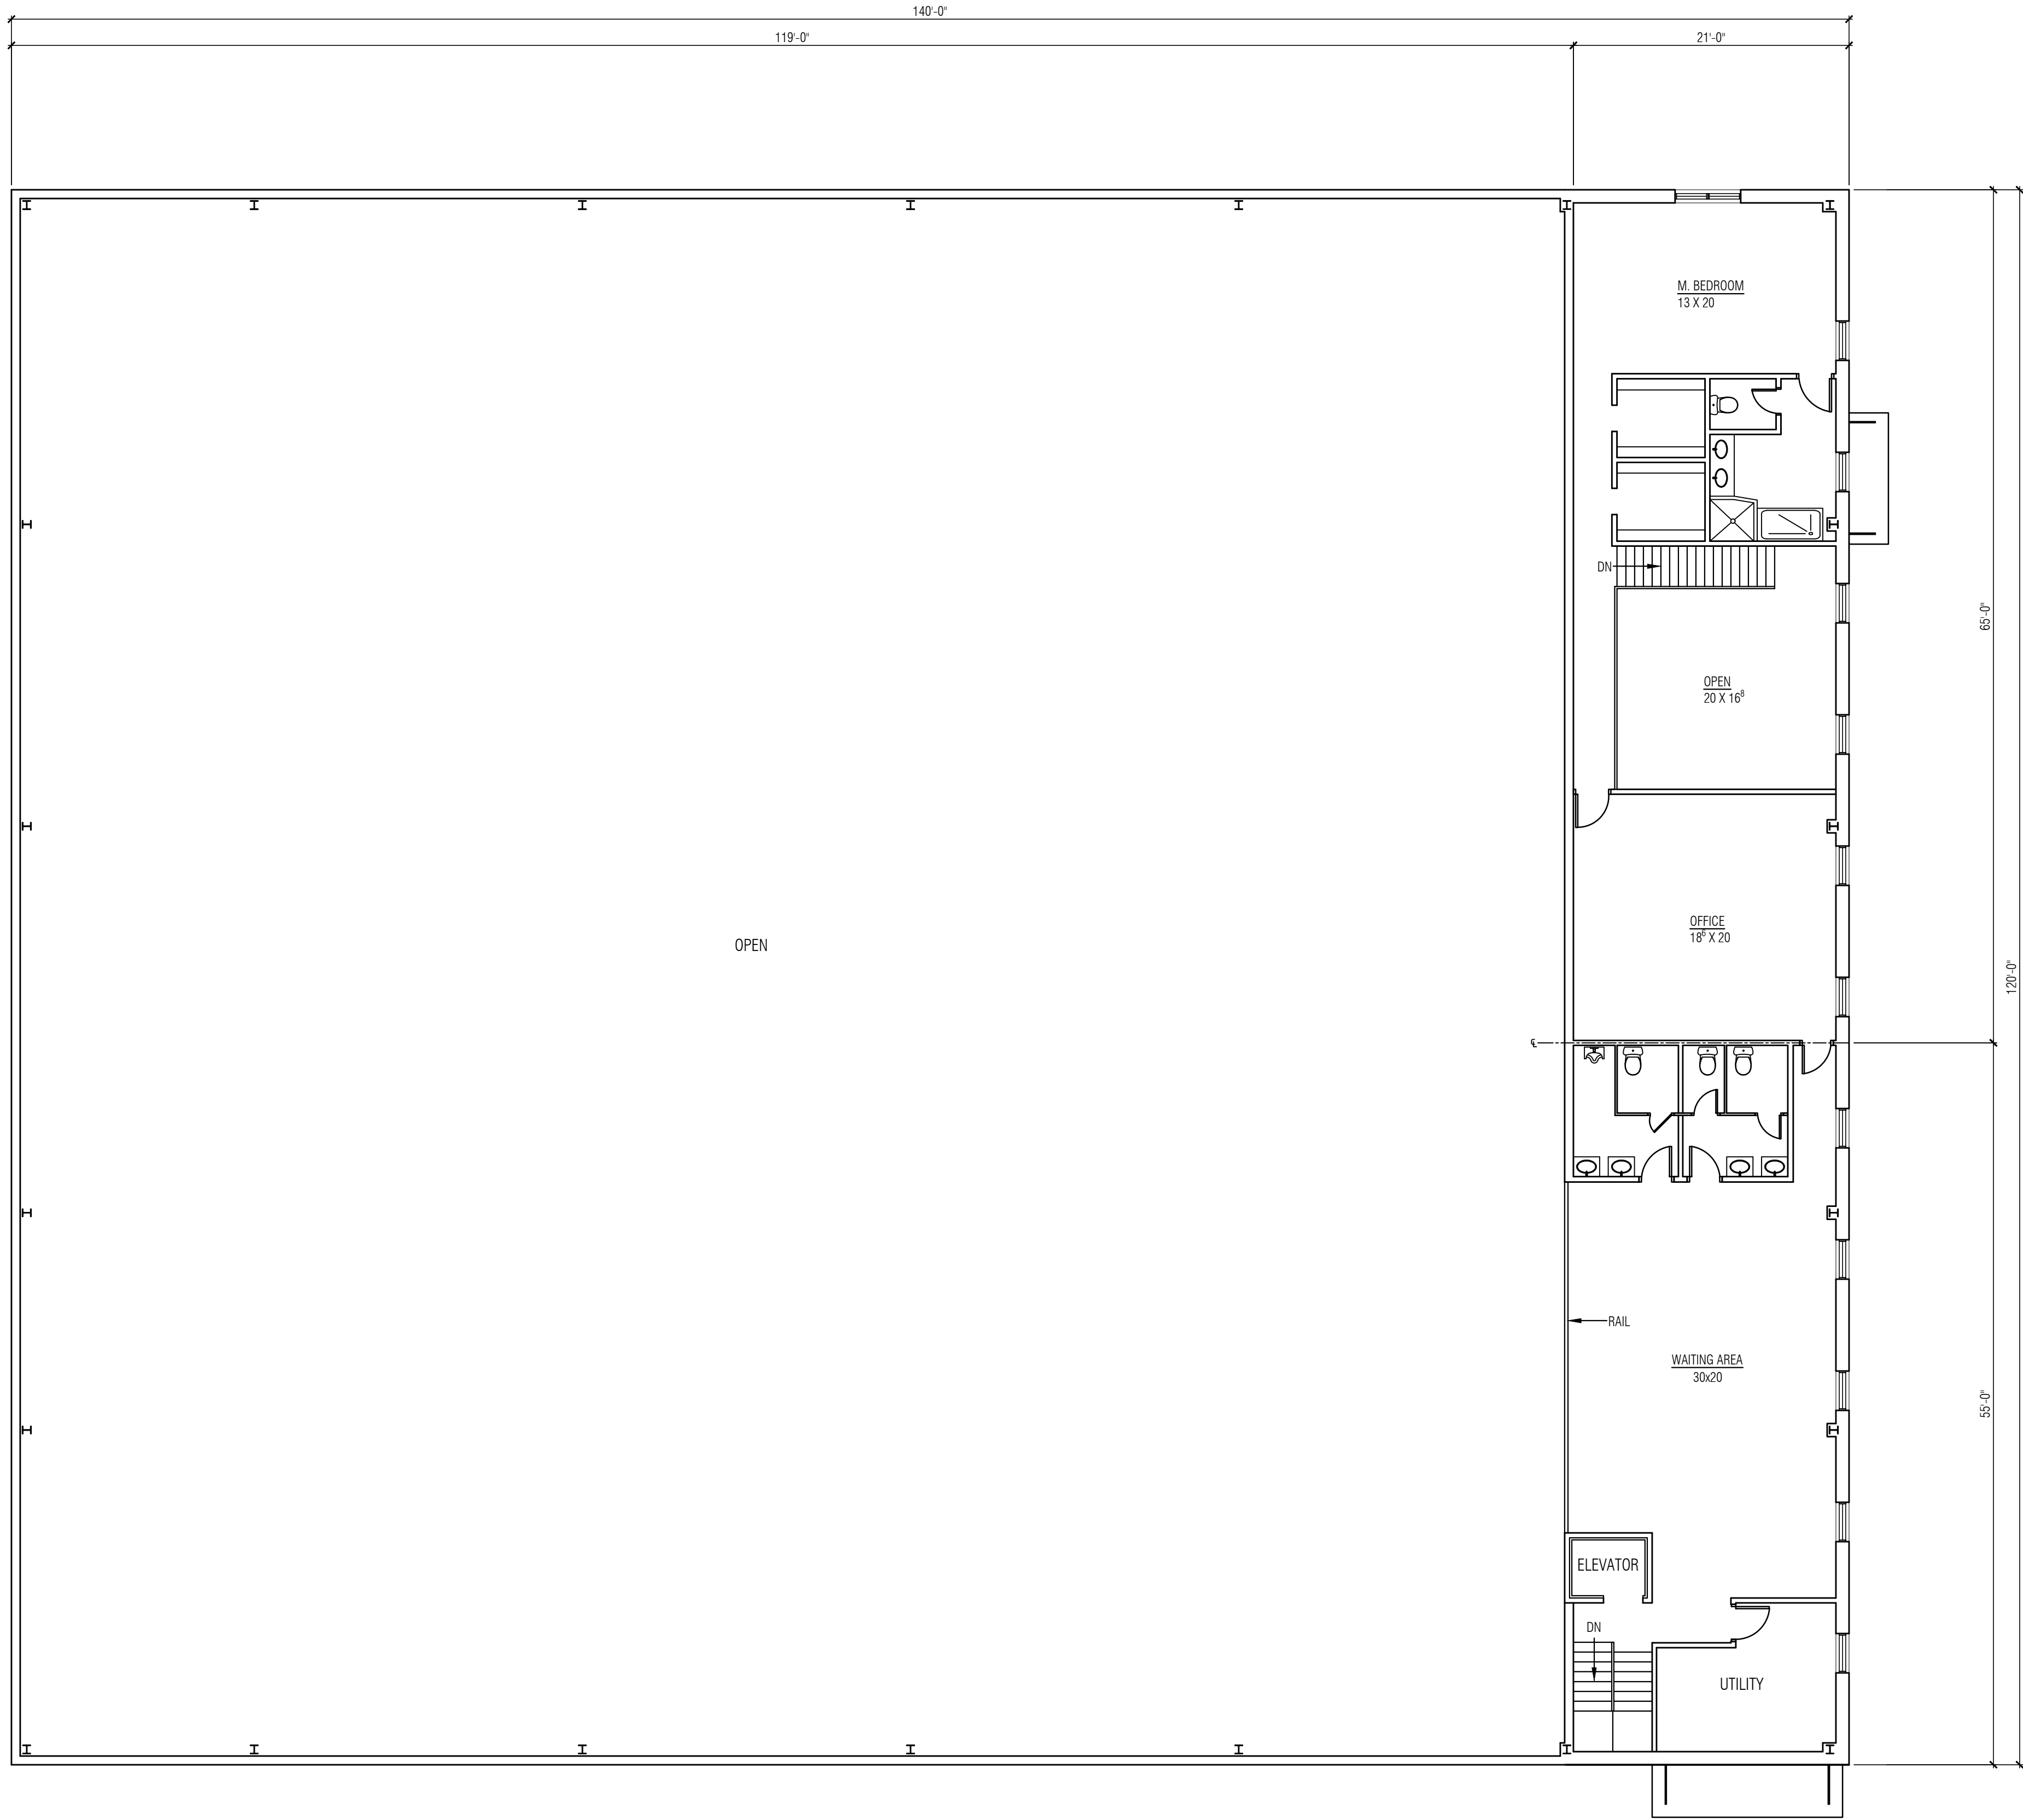

SECOND FLOOR PLAN
1/8" = 1' - 0"

PROPOSED INDOOR TENNIS COURTS AND RESIDENCE
BLOCK 55 LOT 2,
34 SANDY RIDGE RD.
DELAWARE TWP., NJ.
FOR BRANT SWITZLER


SCHEMATIC SECOND FLOOR PLAN

July 19, 2021	1	Elevator, Utility Room




ADEL RIFAAT
NJ LIC. NO. 11515
NY LIC. NO. 024744


A.I. RIFAAT ARCHITECT
45 WOODLEDGE ROAD
WATCHUNG, NJ 07060
TEL: (908) 755-1267
FAX: (908) 755-2936

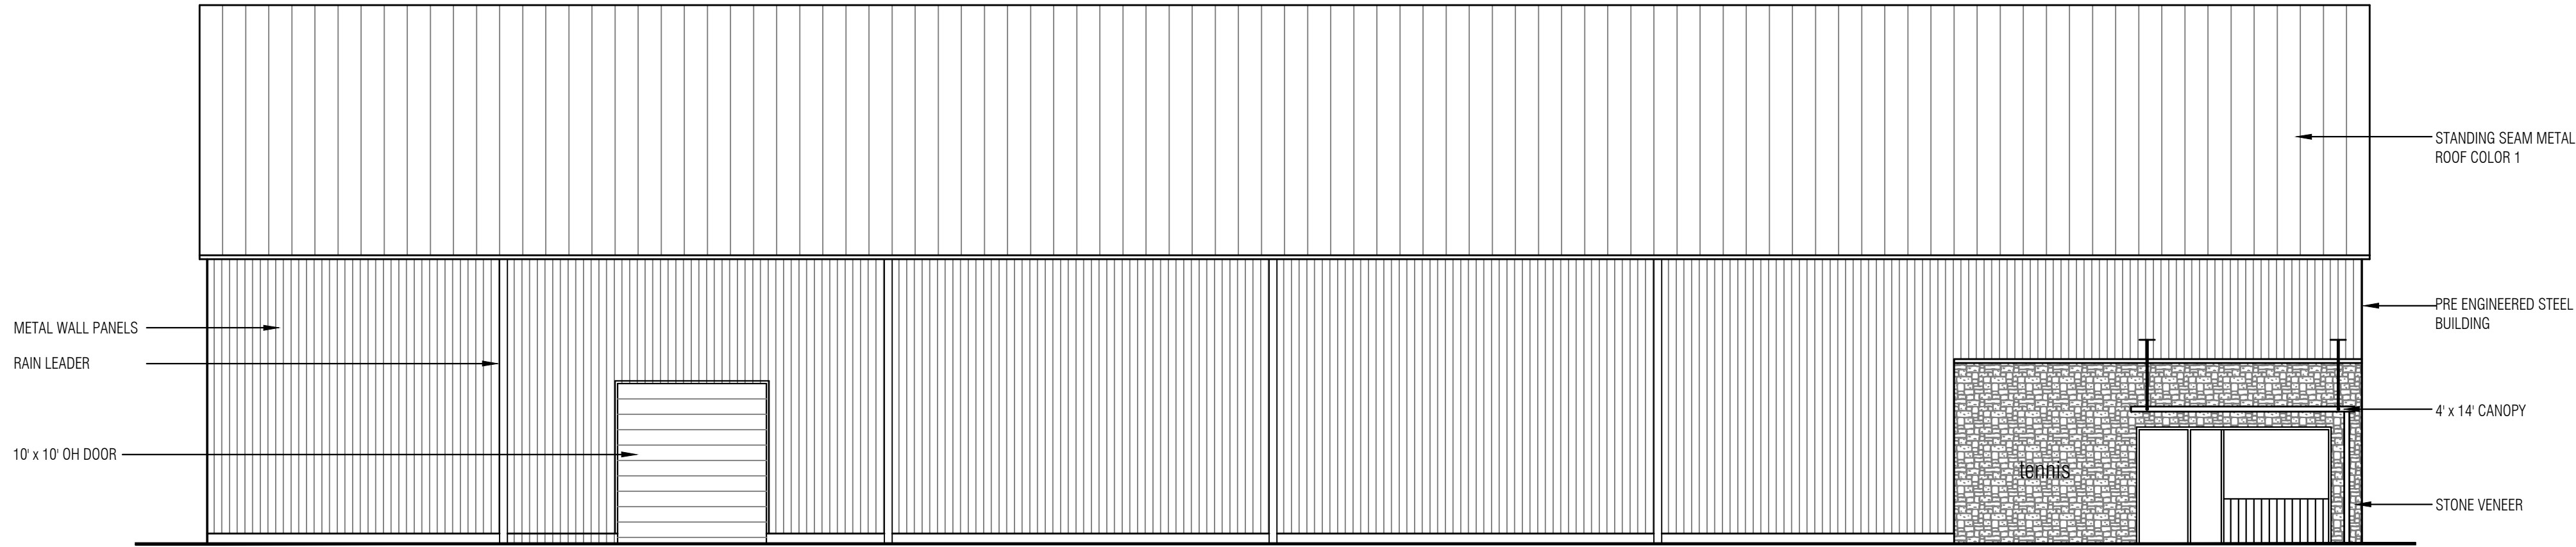

FRONT (SOUTH) ELEVATION
1/8" = 1'-0"

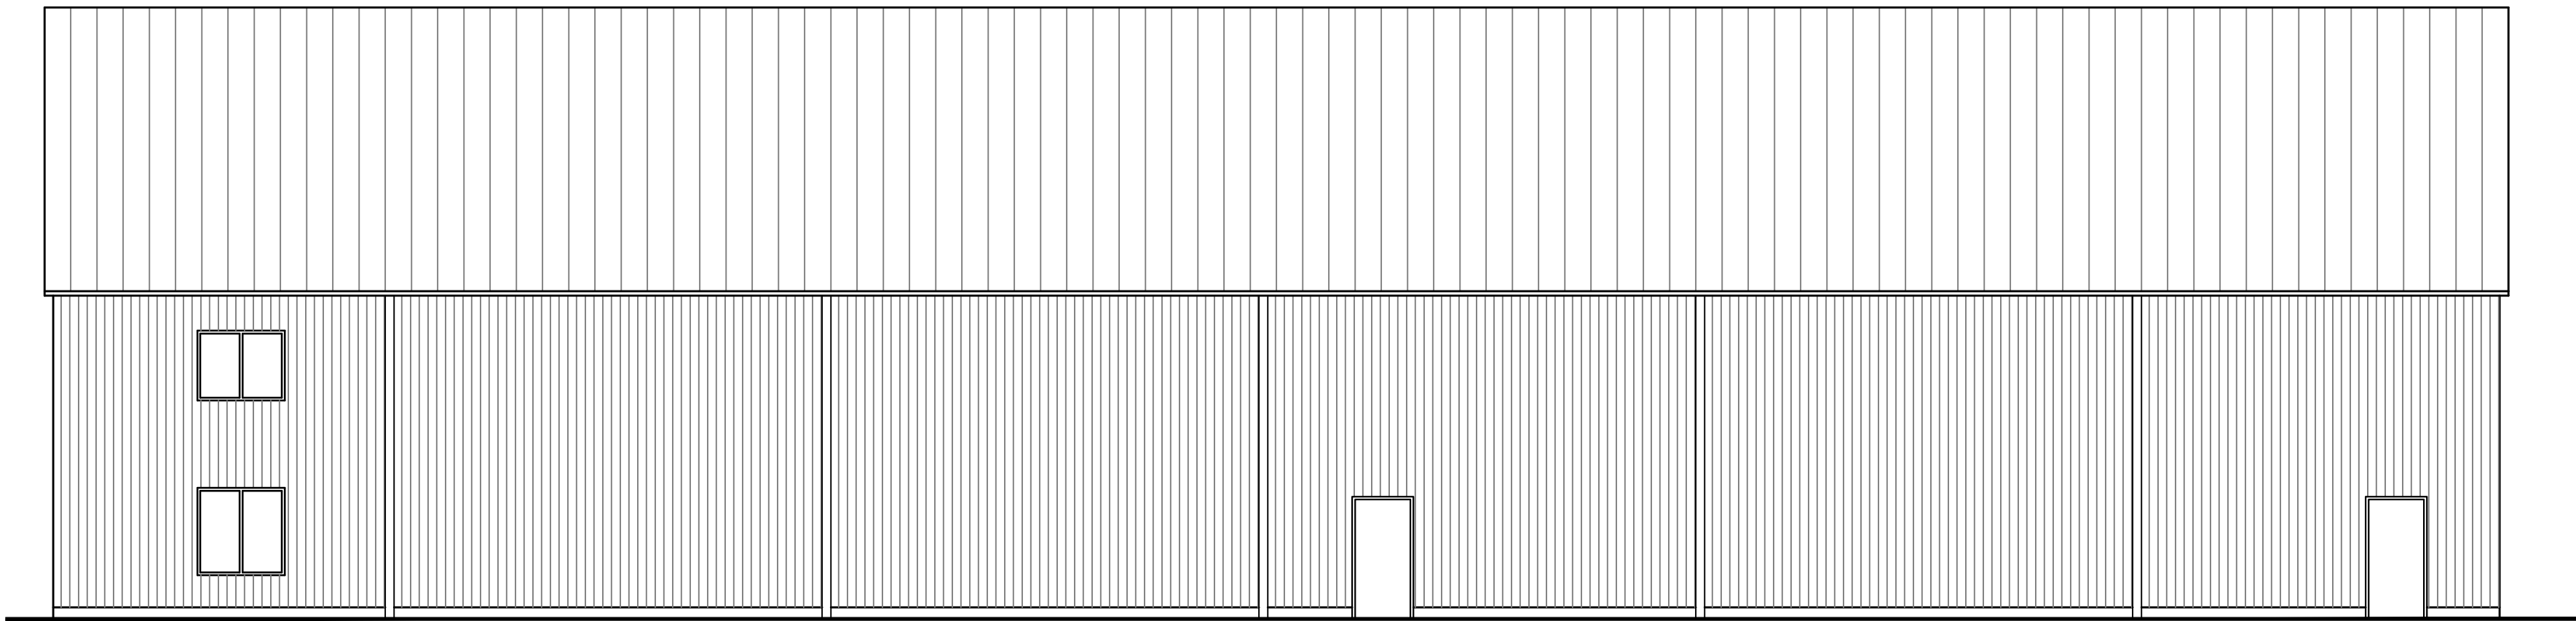

REAR (NORTH) ELEVATION
1/8" = 1'-0"

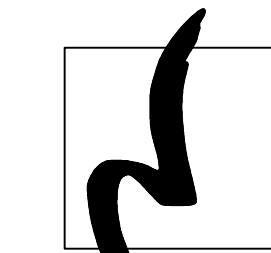


A.I. RIFAAT ARCHITECT
45 WOODLEDGE ROAD
WATCHUNG, NJ 07060
TEL: (908) 755-1267
FAX: (908) 755-2936

ADEL RIFAAT
NJ LIC. NO. 11515
NY LIC. NO. 024744


Door	
1	

PROPOSED INDOOR TENNIS COURTS AND RESIDENCE
BLOCK 55 LOT 2,
34 SANDY RIDGE RD.
DELAWARE TWP., NJ.
FOR BRANT SWITZLER

SCHEMATIC ELEVATIONS

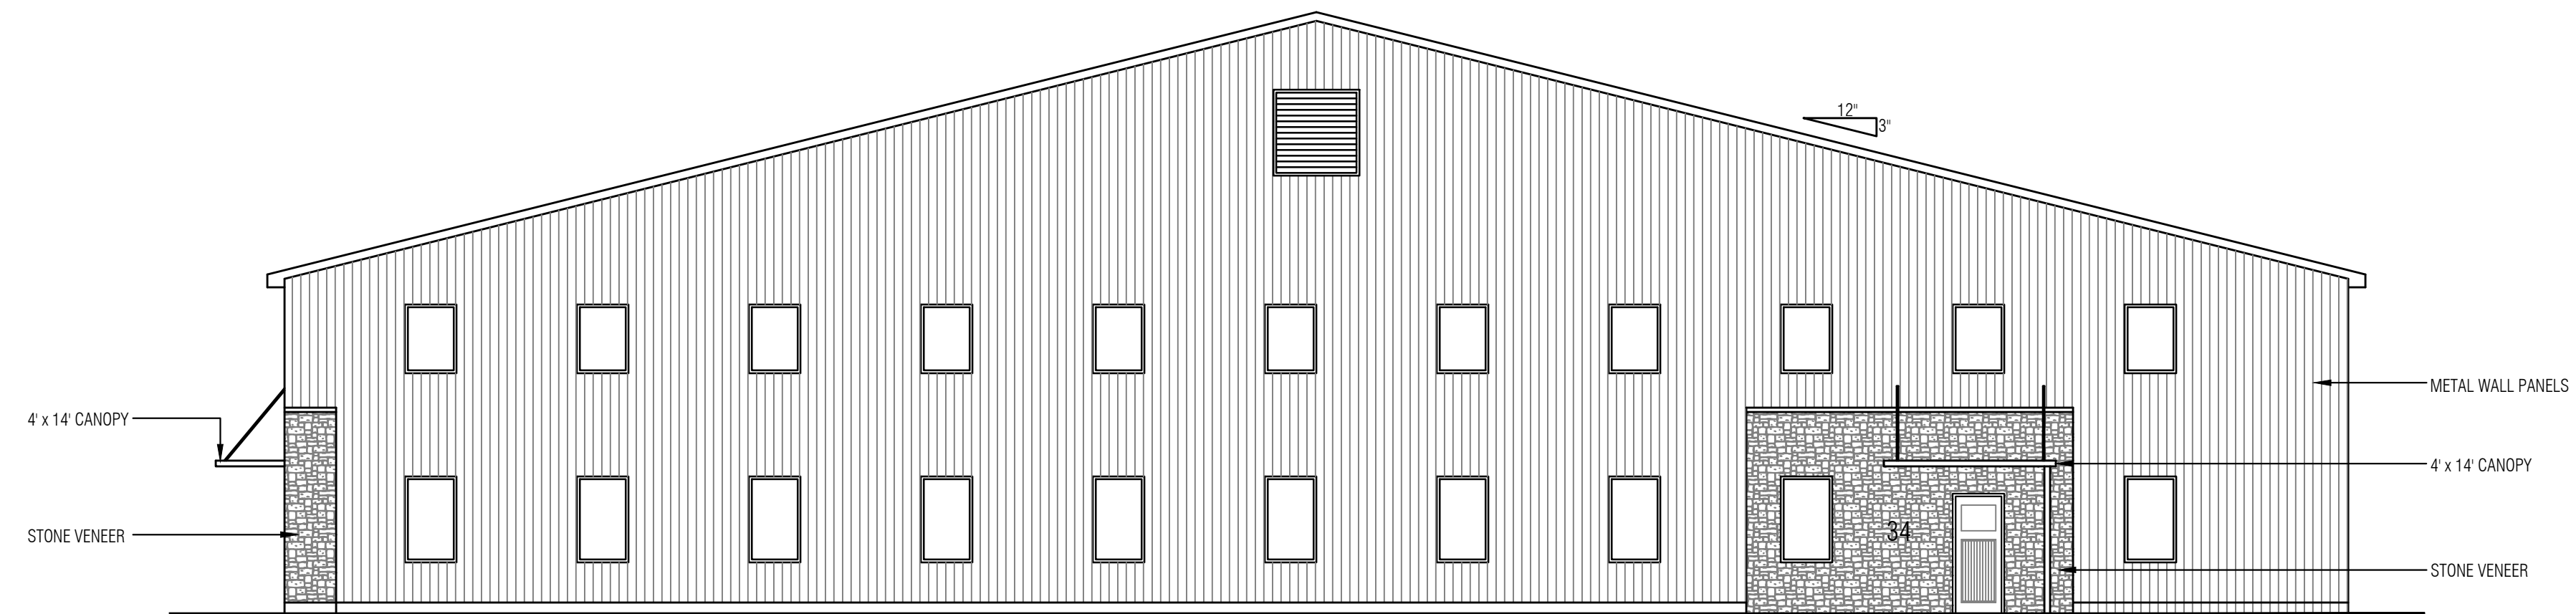

RIGHT SIDE (EAST) ELEVATION
1/8" = 1'-0"

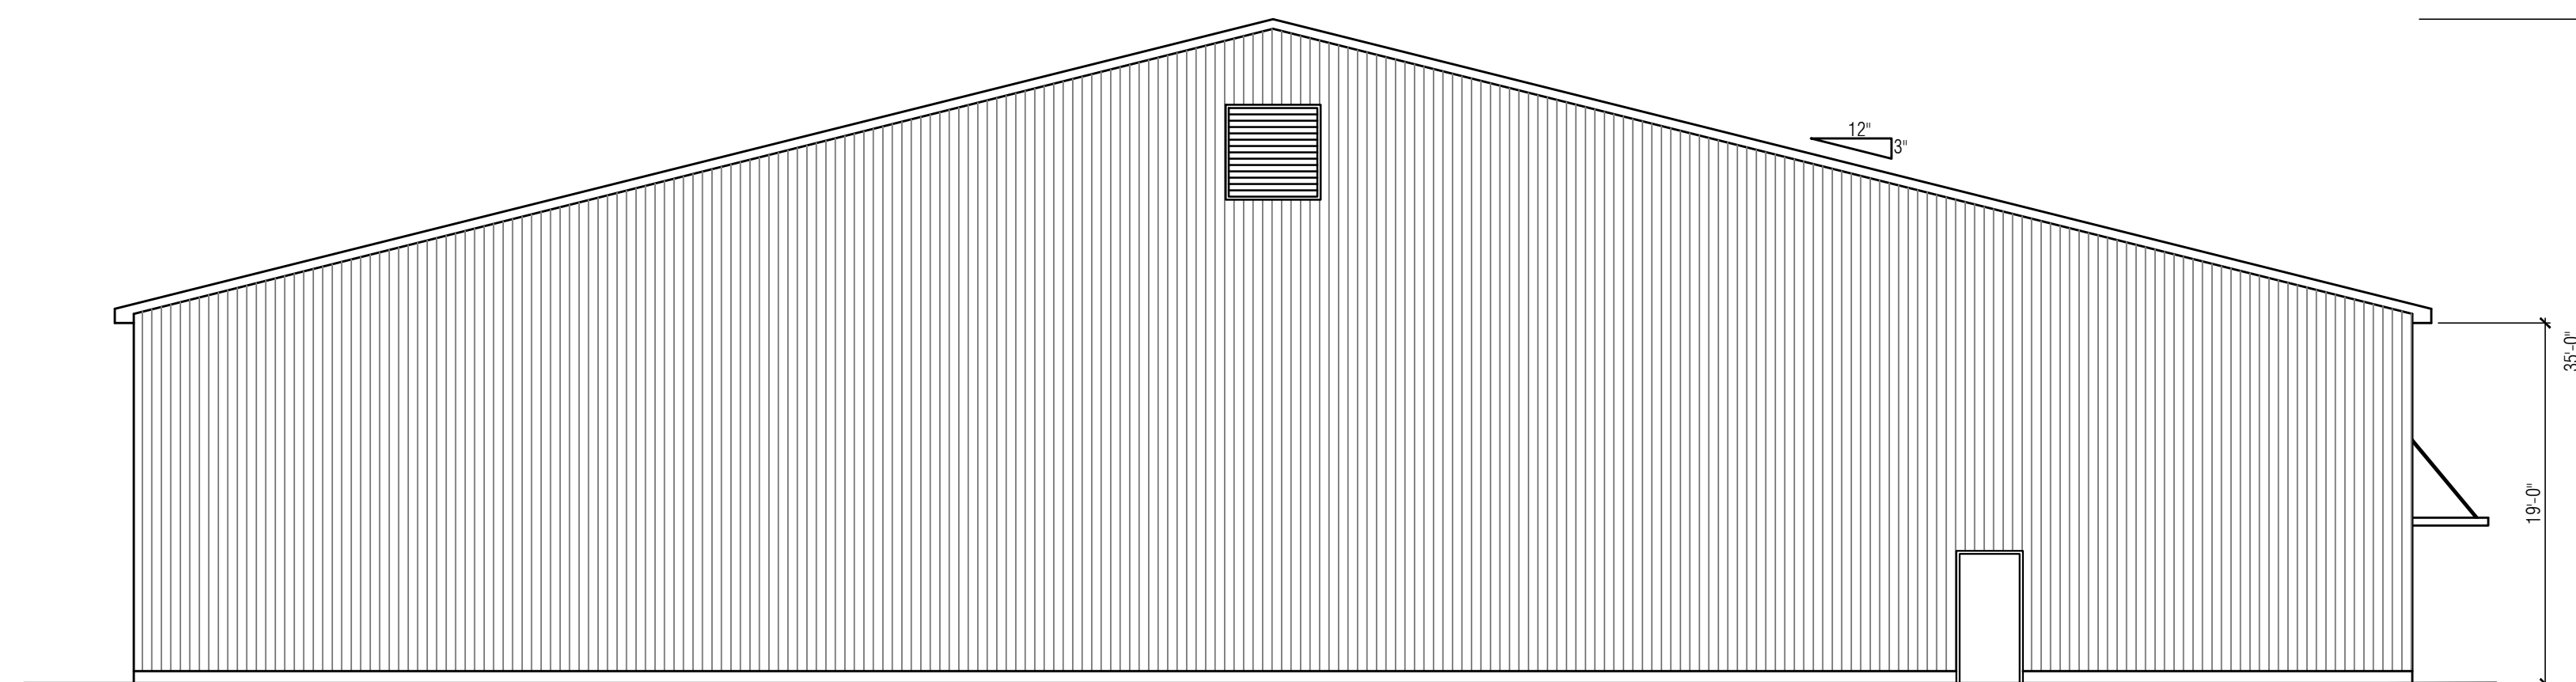

LEFT SIDE (WEST) ELEVATION
1/8" = 1'-0"



A.I. RIFAAT ARCHITECT
45 WOODLEDGE ROAD
WATCHUNG, NJ 07060
TEL: (908) 755-1267
FAX: (908) 755-2936

ADDEL RIFAAT
NJ LIC. NO. 11515

NY LIC. NO. 024744

[illegible]

PROPOSED INDOOR TENNIS COURTS AND RESIDENCE
BLOCK 55 LOT 2,
34 SANDY RIDGE RD.
DELAWARE TWP., NJ.
FOR BRANT SWITZLER

SCHEMATIC ELEVATIONS